


L.M.

E.M.

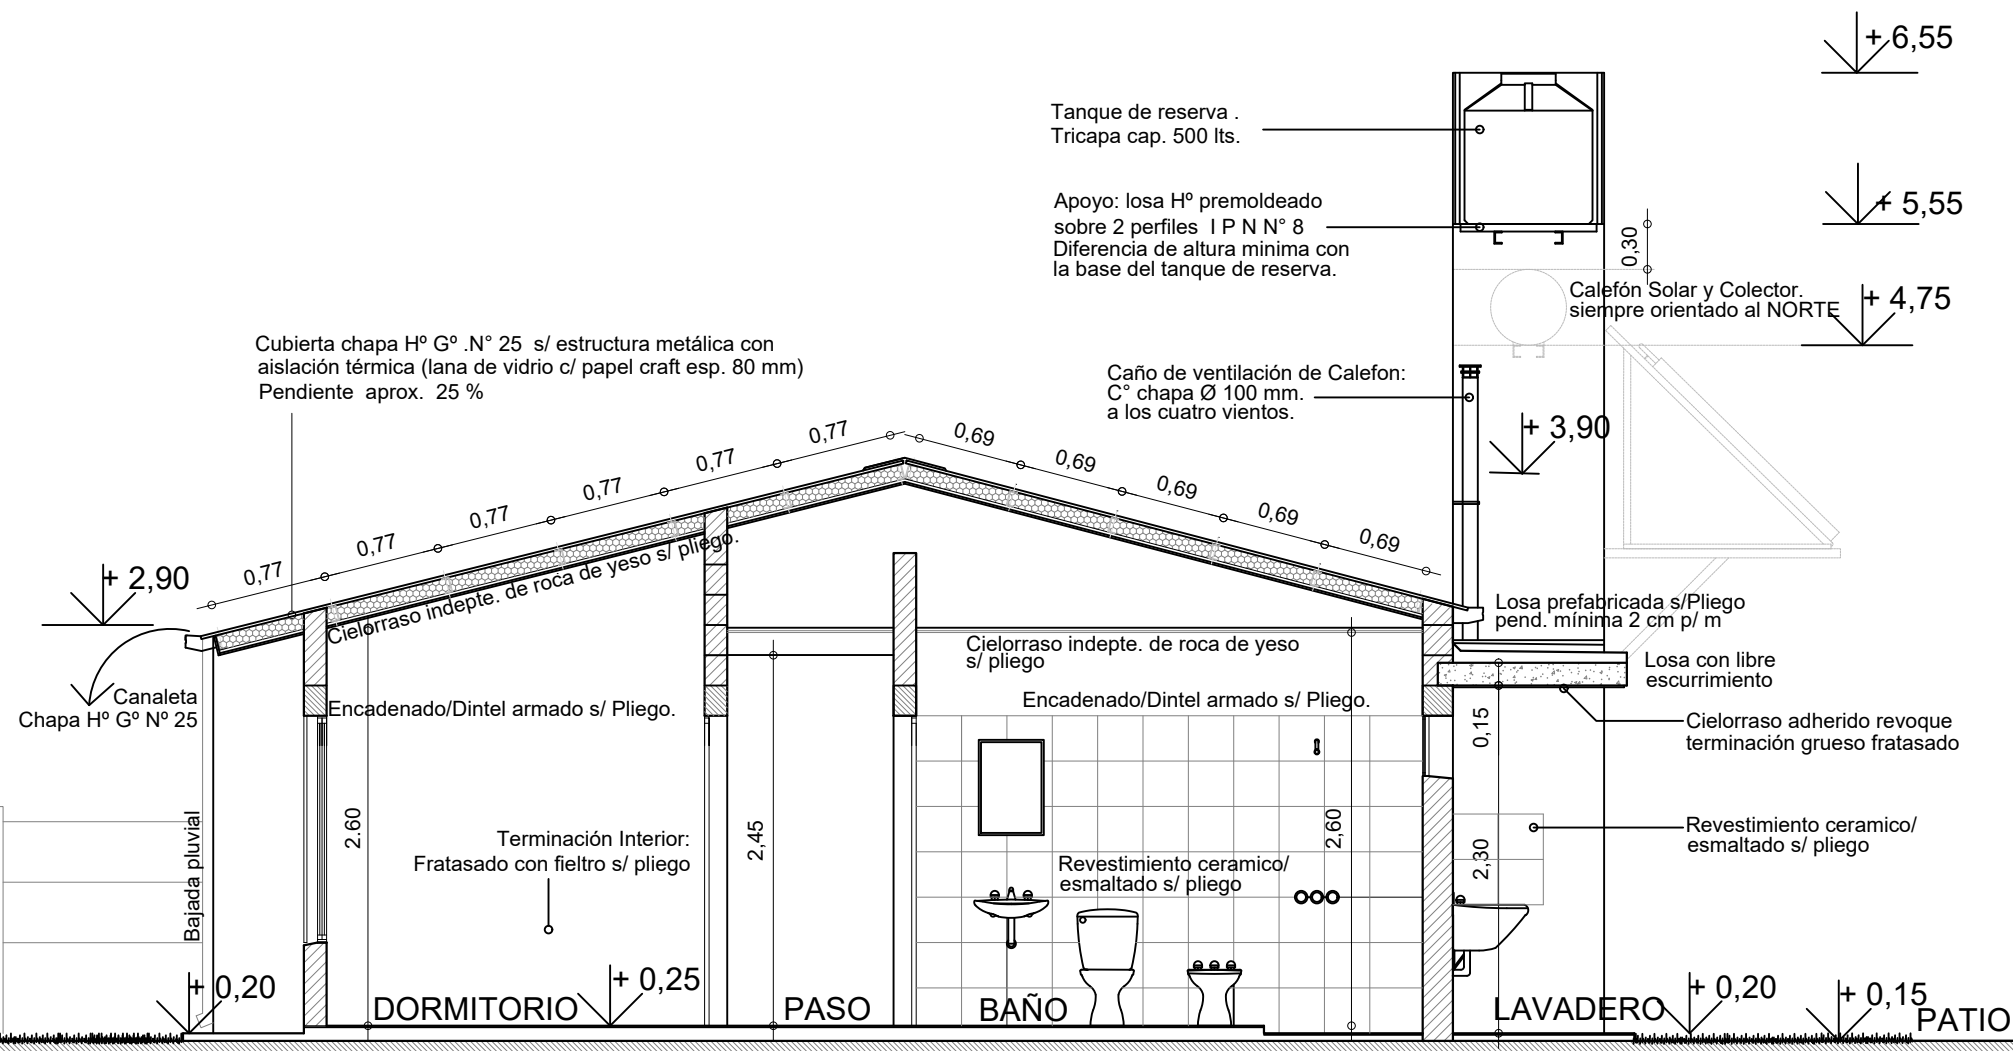

CORTE 2-2

L.M.

E.M.

	OBRA: VIVIENDA COMPACTA - VC 2 Dormitorios		
	PLANO: ARQUITECTURA		CORTE
	Marzo 2021	ESCALA 1:50	OBS:
			A 07