


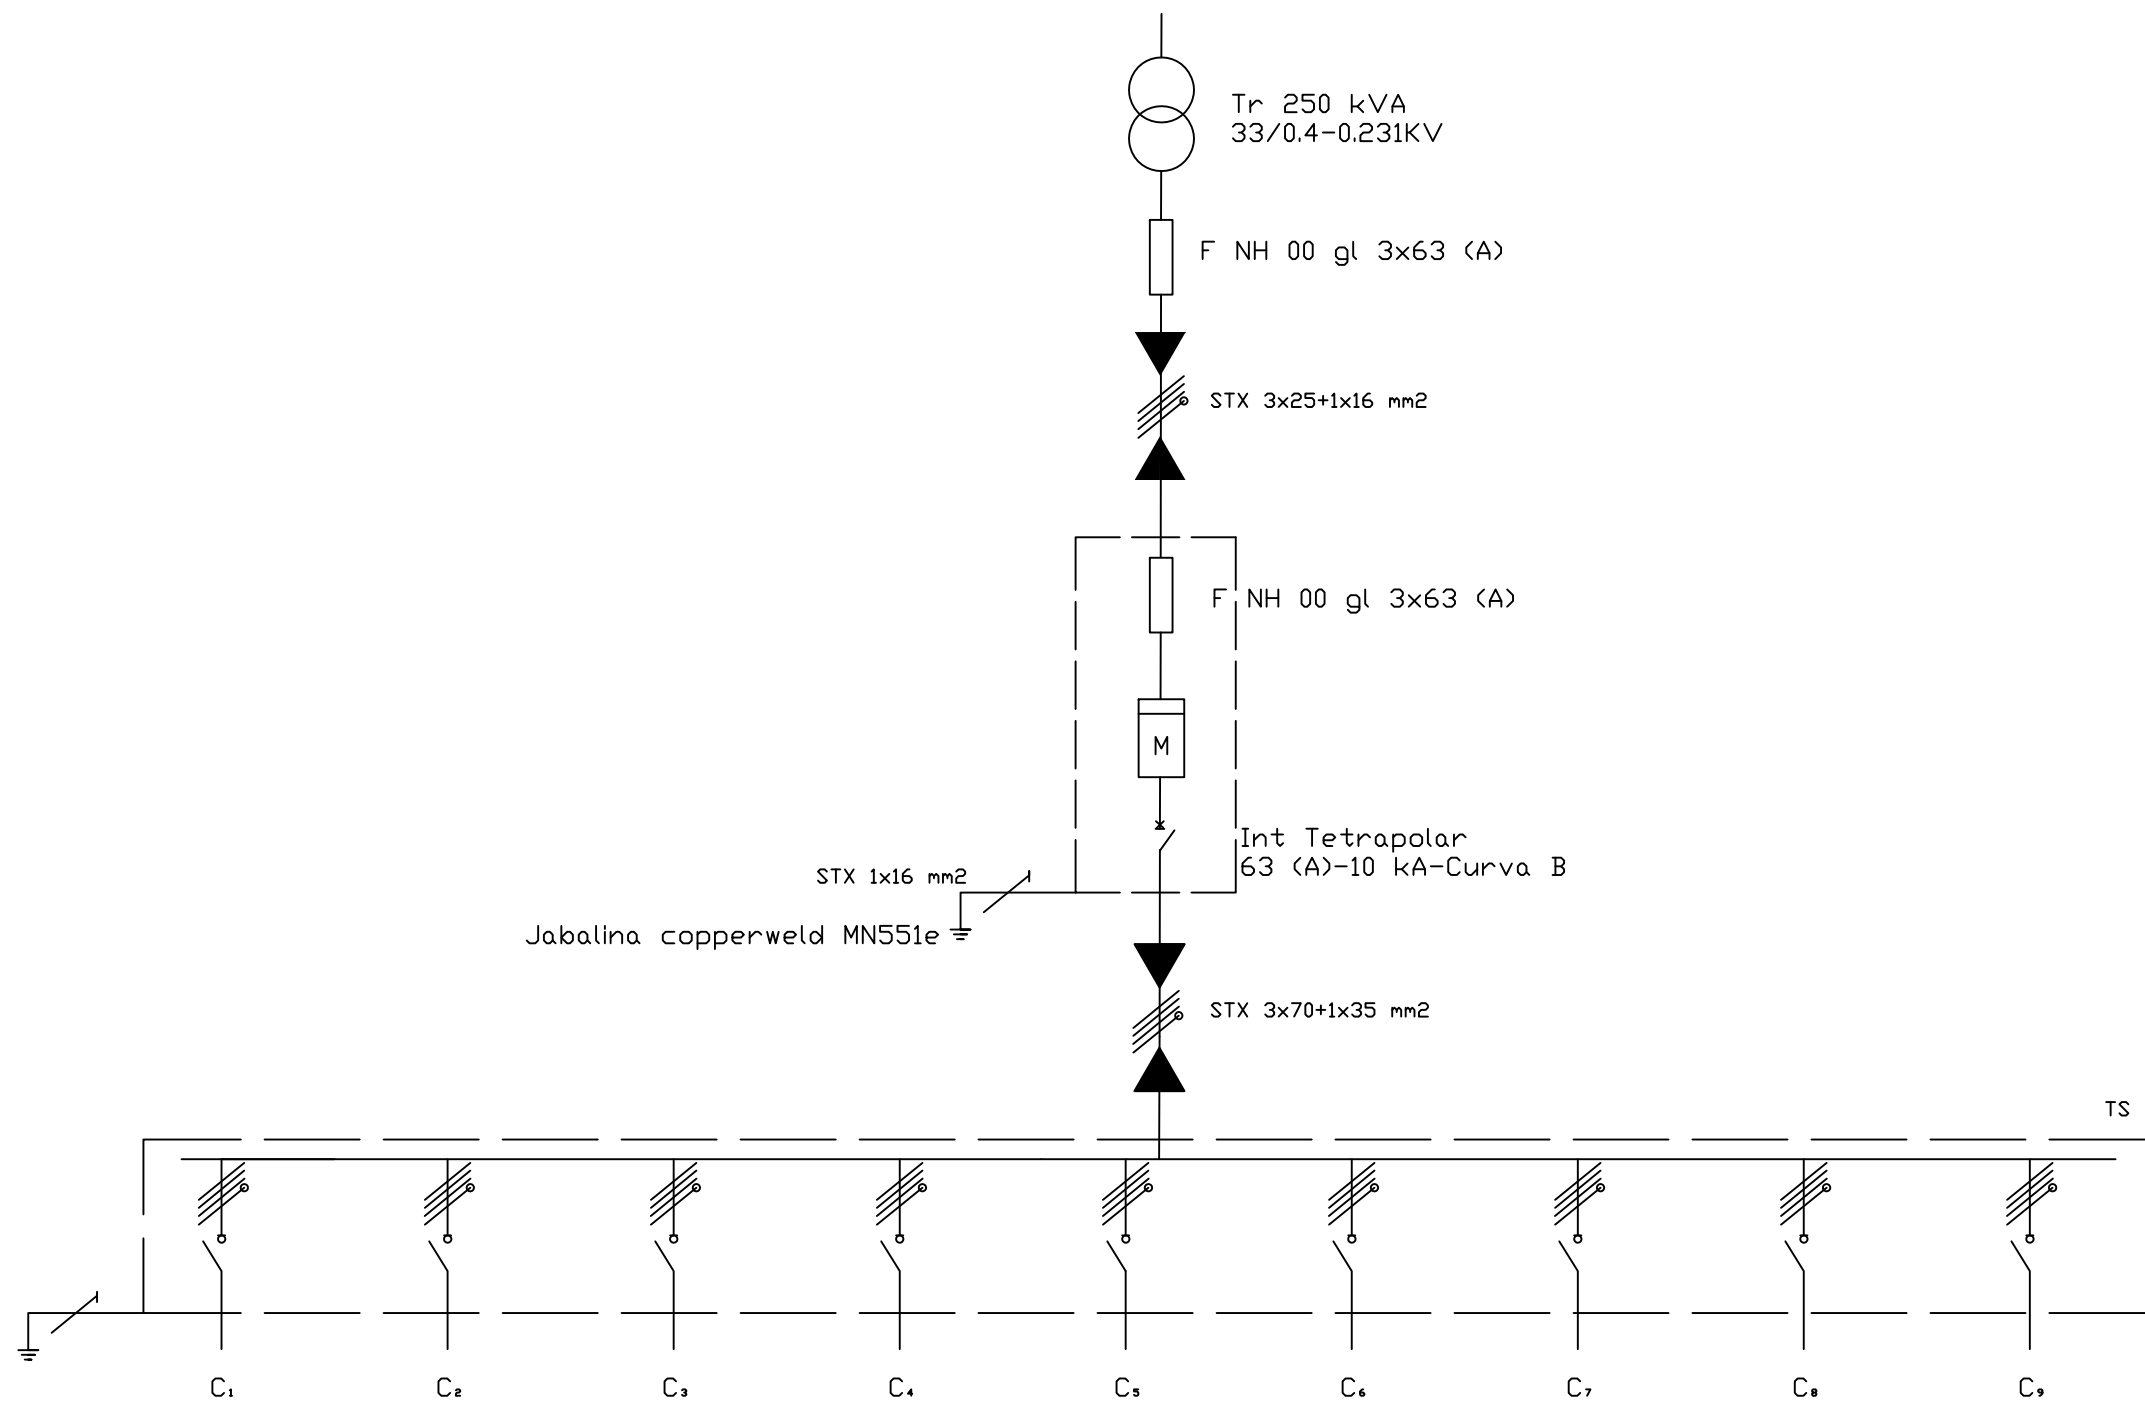

P (W)	3080	3080	3640	3640	2520	4760	5040	3640	3640
I _B (A)	6	6	7	7	5	9	9	7	7
S (VA)	3650	3650	4300	4300	2970	5600	5930	4300	4300
Cond	STX 4x16 mm2 Pree.3x35+1x50mm2	STX 4x16 mm2 Pree.3x35+1x50mm2	STX 4x16 mm2 Pree.3x35+1x50mm2	STX 4x16 mm2 Pree.3x35+1x50mm2	STX 4x16 mm2 Pree.3x35+1x50mm2	STX 4x16 mm2 Pree.3x35+1x50mm2	STX 4x16 mm2 Pree.3x35+1x50mm2	STX 4x16 mm2 Pree.3x35+1x50mm2	STX 4x16 mm2 Pree.3x35+1x50mm2

EMPRESA PROVINCIAL DE LA ENERGIA DE SANTA FE				
FECHA: SET / 13	ILUMINACION CIRCUNVALACION DEESTE CON R.P. N°70 Y R.N. N°11 - PROVINCIA DE SANTA FE			OBRA N°
ESCALA:	UNIFILAR EMPALME CIRCUNV. DEESTE Y RP N°70 - Lad. Esperanza			RUTA DE ARCHIVO
PROYECTO:	SUMINISTRO M.T. y B.T.	UNIDAD PROYECTOS		PLANO N°:
J.P. LLORENS	DIBUJO: Tec. AVALOS, Ramón	AREA PROYECTOS	GERENCIA INFRAESTRUCTURA	13091/3