

V1

VENTANA PPAL.
CANT: 3

1,00

P1

PUERTA PPAL.
CANT: 1

0,90

PV


PUERTAVENTANA
CANT: 1

1,50

P2

PUERTA PLACA
CANT: 3

0,80

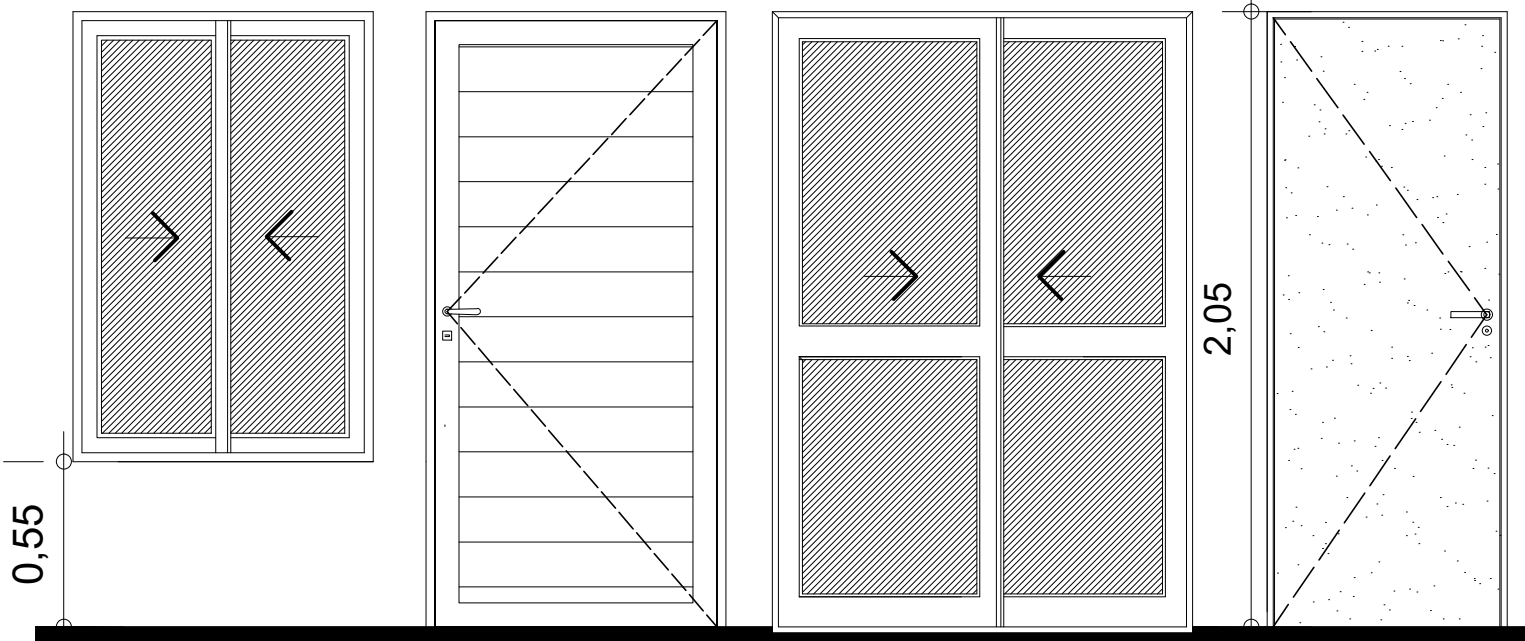

R1

REJA FRENTE
CANT: 3

0,975

R2

REJA PUERTA VENTANA
CANT: 1

1,50

0,775

0,725

V2


VENTANA COCINA
CANT: 1

0,60

V3

VENTILUZ BAÑO
CANT: 1

0,60

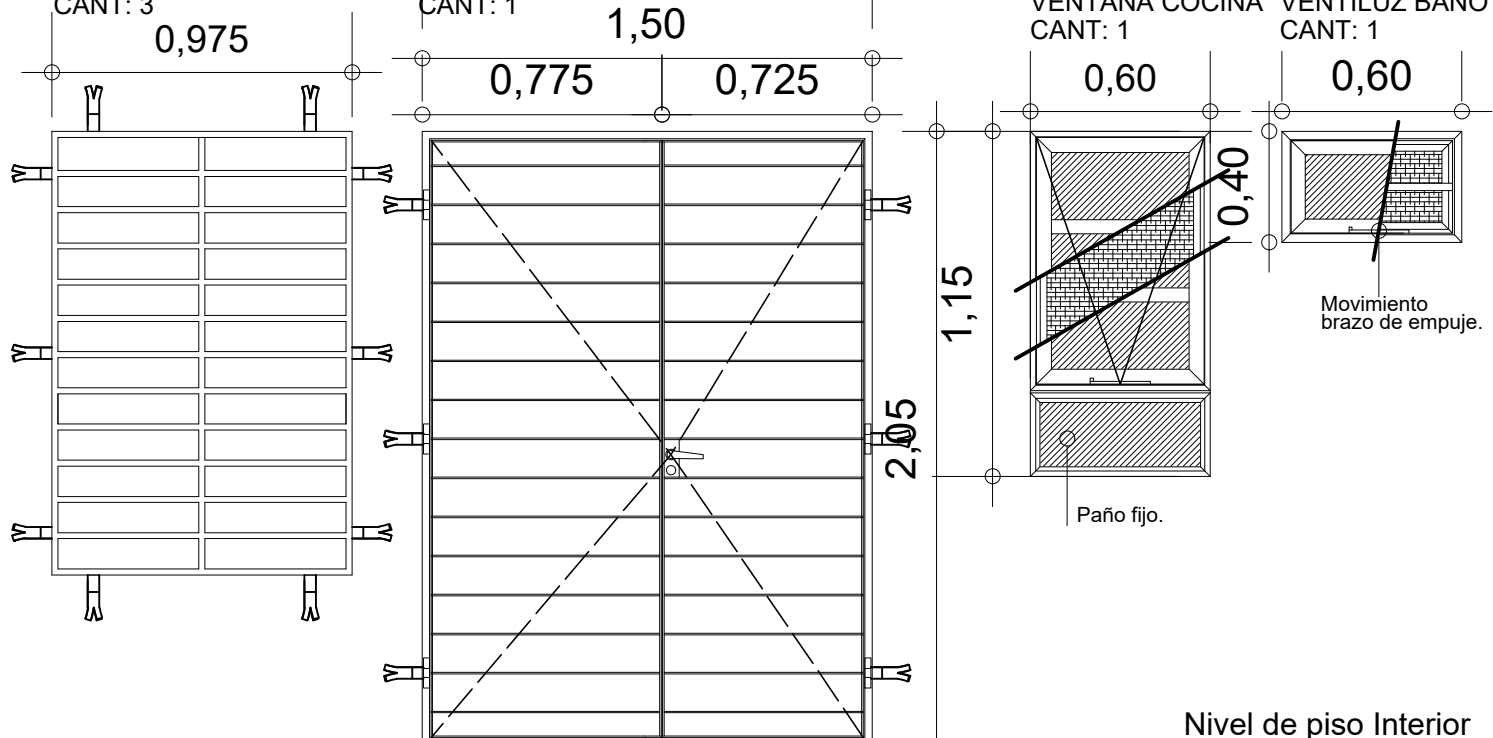

Nivel de piso Interior