

PLANTA  
ESCALA 1:50


PLANILLA LOCALES

NUMERO	PISO	CIELORRASO	REVOQUES	REVESTIMIENTO	PINTURA
4	PORCELANATO (60x60) Gris pulido rectificado - San Lorenzo	DURLOCK	REVOQUE GRUESO	PORCELANATO (60x60)	
5	PORCELANATO (60x60) Gris pulido rectificado - San Lorenzo	DURLOCK	REVOQUE GRUESO	PORCELANATO (60x60)	
6	PORCELANATO (60x60) Gris pulido rectificado - San Lorenzo	DURLOCK	YESO MONOCAPA		LATEX INTERIOR
7	PORCELANATO (23x120) Pier Cliff Modero - San Lorenzo	MADERA	YESO MONOCAPA		LATEX INTERIOR
8	PORCELANATO (23x120) Pier Cliff Modero - San Lorenzo	MADERA	YESO MONOCAPA		LATEX INTERIOR
9	H*RASPINADO				

NIVEL ±0.00 = NIVEL EXISTENTE PLATEA

MAMPOSTERIA LADRILLO RETAK

TERMINACION EXTERIOIR MATERIAL DE FRENTE

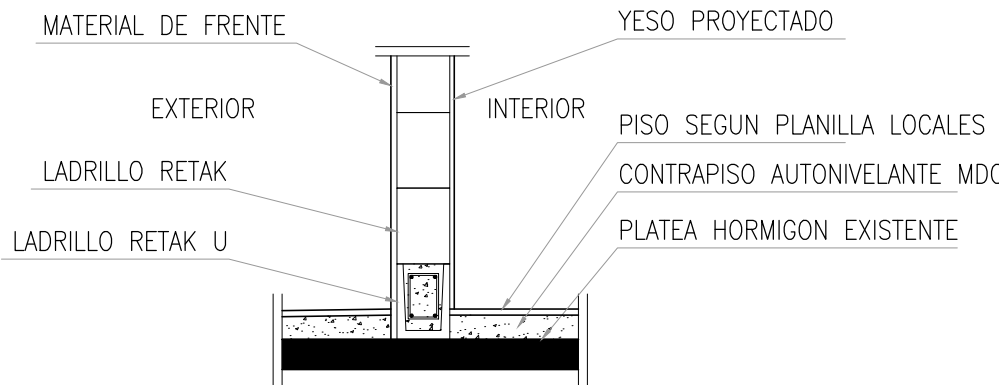

DET. MAMPOSTERIA  
ESCALA 1:25