


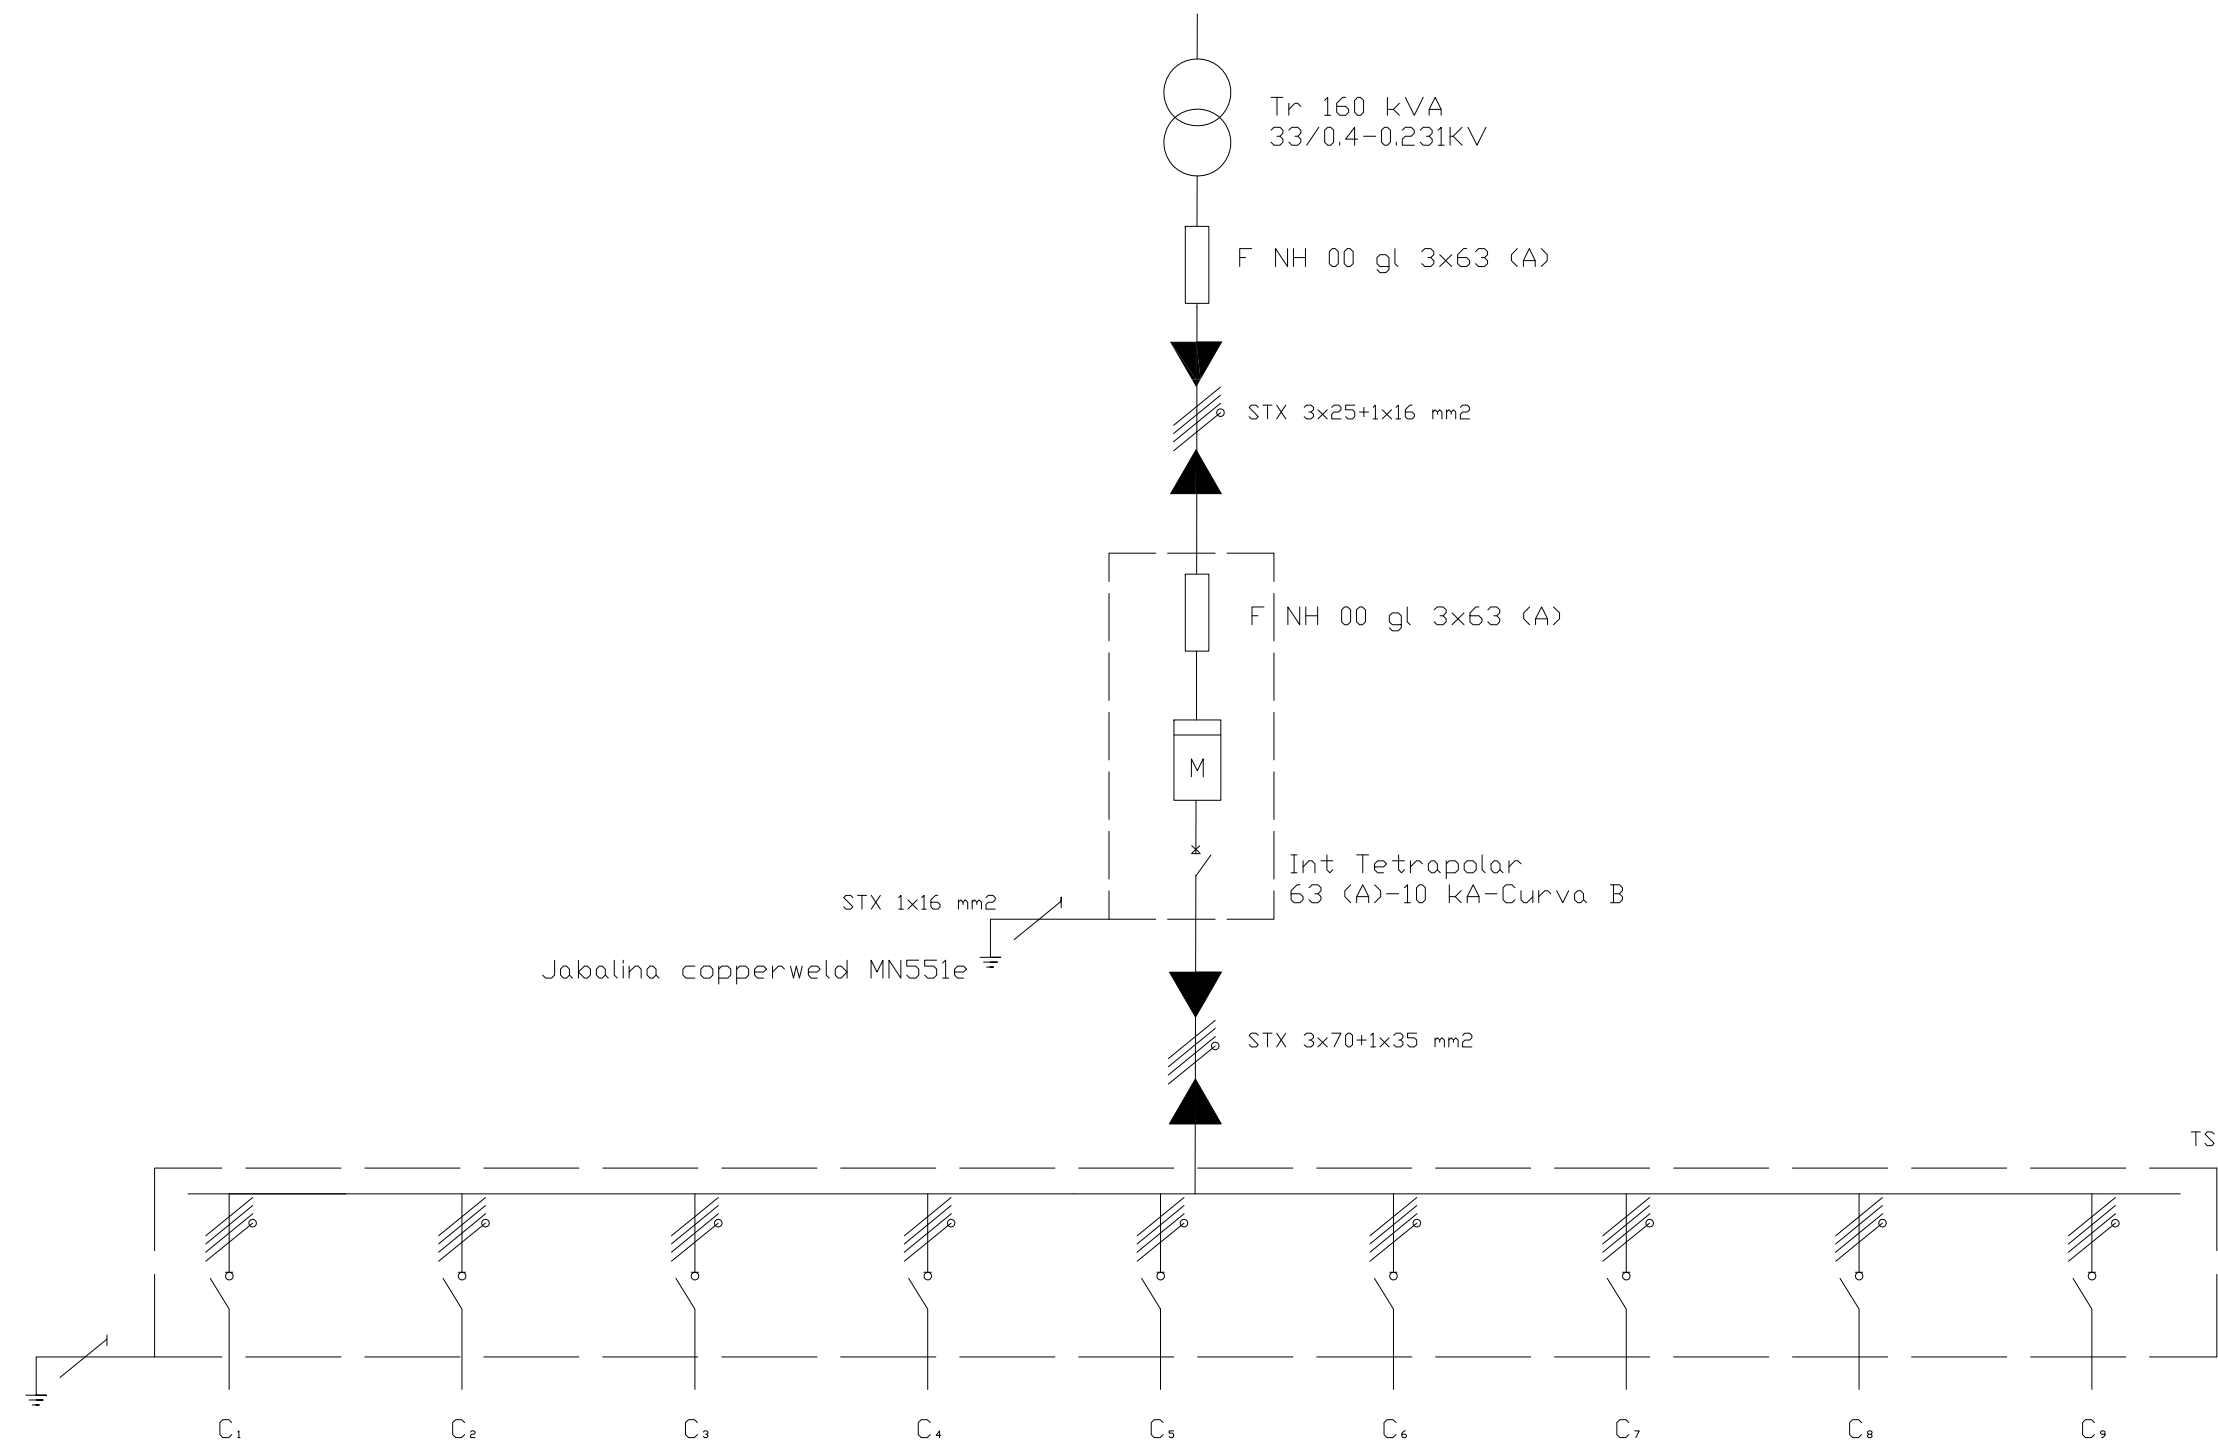

P (W)	4760	5040	3640	3640	1960	3080	2800	3920	3920
I _B (A)	9	9	7	7	4	6	5	7	7
S (VA)	5600	5930	4290	4290	2310	3630	3300	4620	4620
Cond	STX 4x16 mm2 Pree.3x50+1x50mm2	STX 4x16 mm2 Pree.3x50+1x50mm2	STX 4x16 mm2 Pree.3x50+1x50mm2	STX 4x16 mm2 Pree.3x35+1x50mm2	STX 4x16 mm2 Pree.3x35+1x50mm2	STX 4x16 mm2 Pree.3x35+1x50mm2	STX 4x16 mm2 Pree.3x35+1x50mm2	STX 4x16 mm2 Pree.3x35+1x50mm2	STX 4x16 mm2 Pree.3x35+1x50mm2

EMPRESA PROVINCIAL DE LA ENERGIA DE SANTA FE				
FECHA: SET / 13	ILUMINACION CIRCUNVALACION OESTE CON R.P. N°70 Y R.N. N°11 - PROVINCIA DE SANTA FE			OBRA N°
ESCALA:				RUTA DE ARCHIVO
PROYECTO:	SUMINISTRO M.T. y B.T.	UNIDAD PROYECTOS		PLANO N°:
J.P. LLORENS	DIBUJO: Tec. AVALOS, Ramón	AREA PROYECTOS	GERENCIA INFRAESTRUCTURA	13091/4