




PROGR. 1405

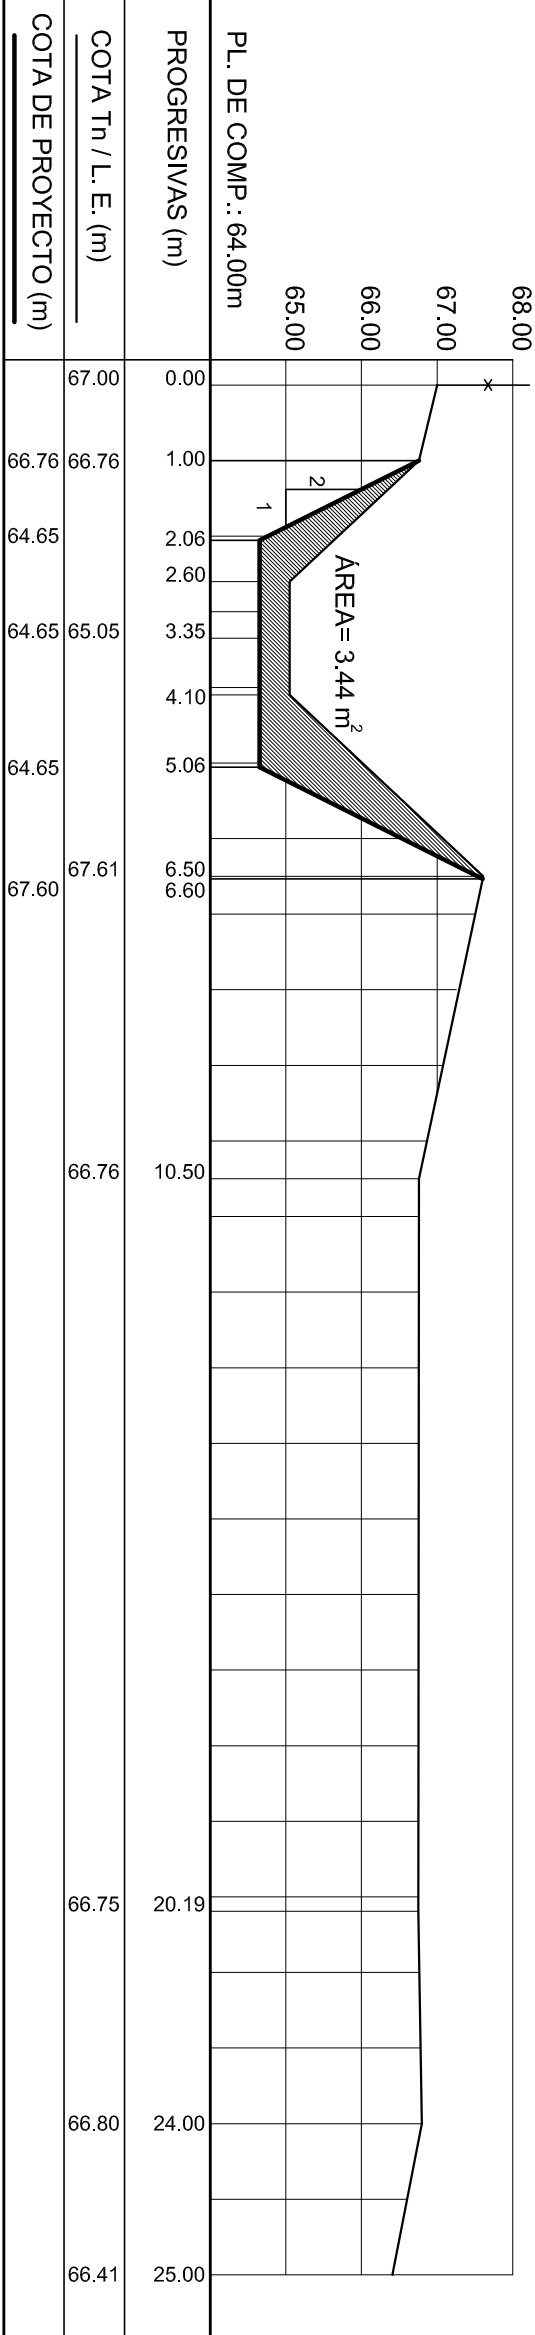


PROGR. 1532

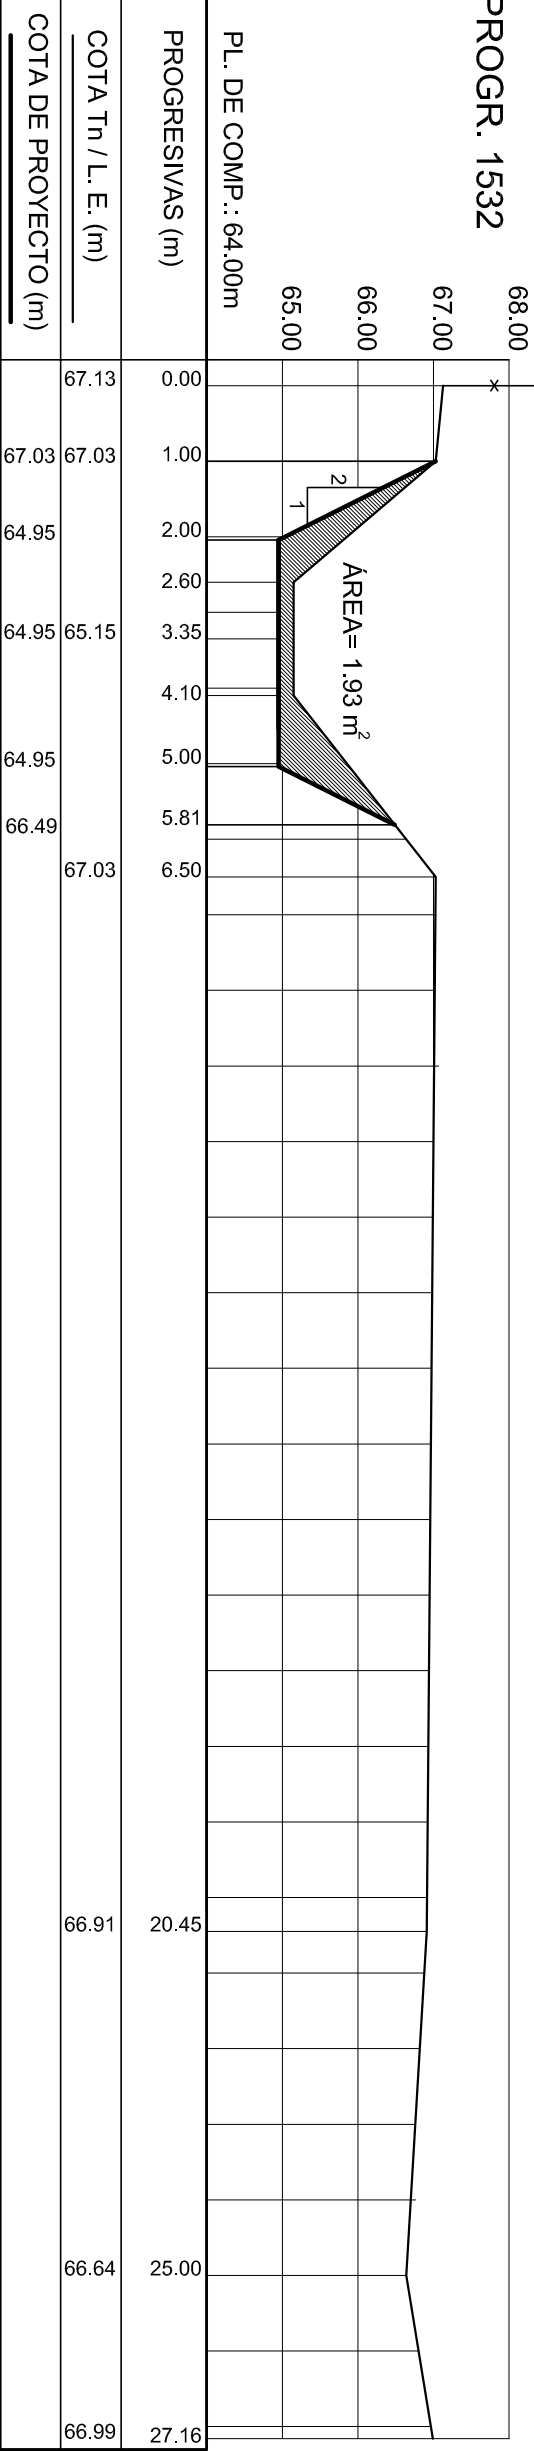


PROGR. 1652

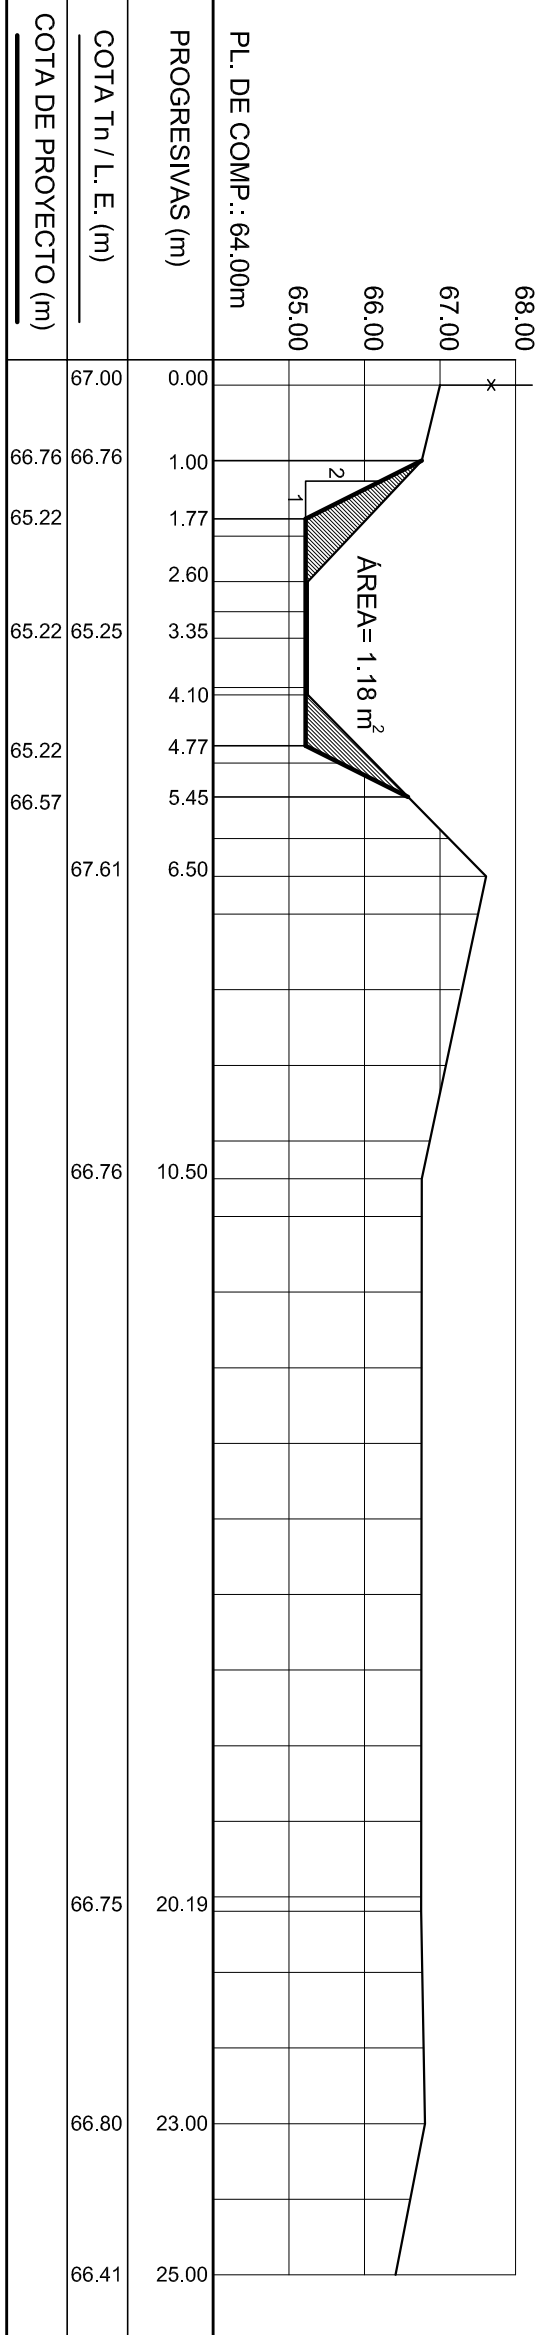


PROGR. 1772

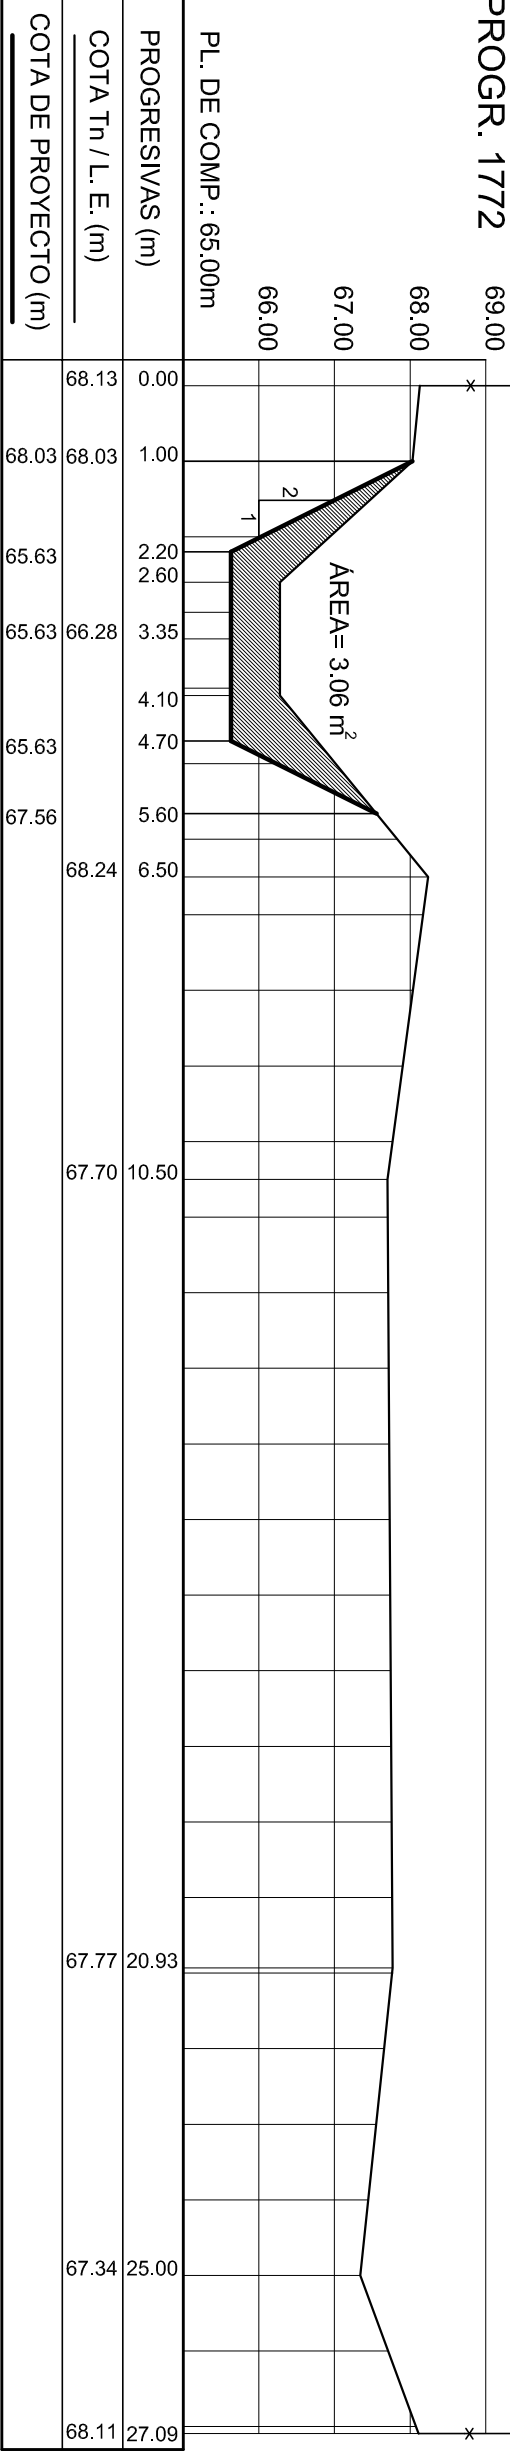


PROGR. 1822

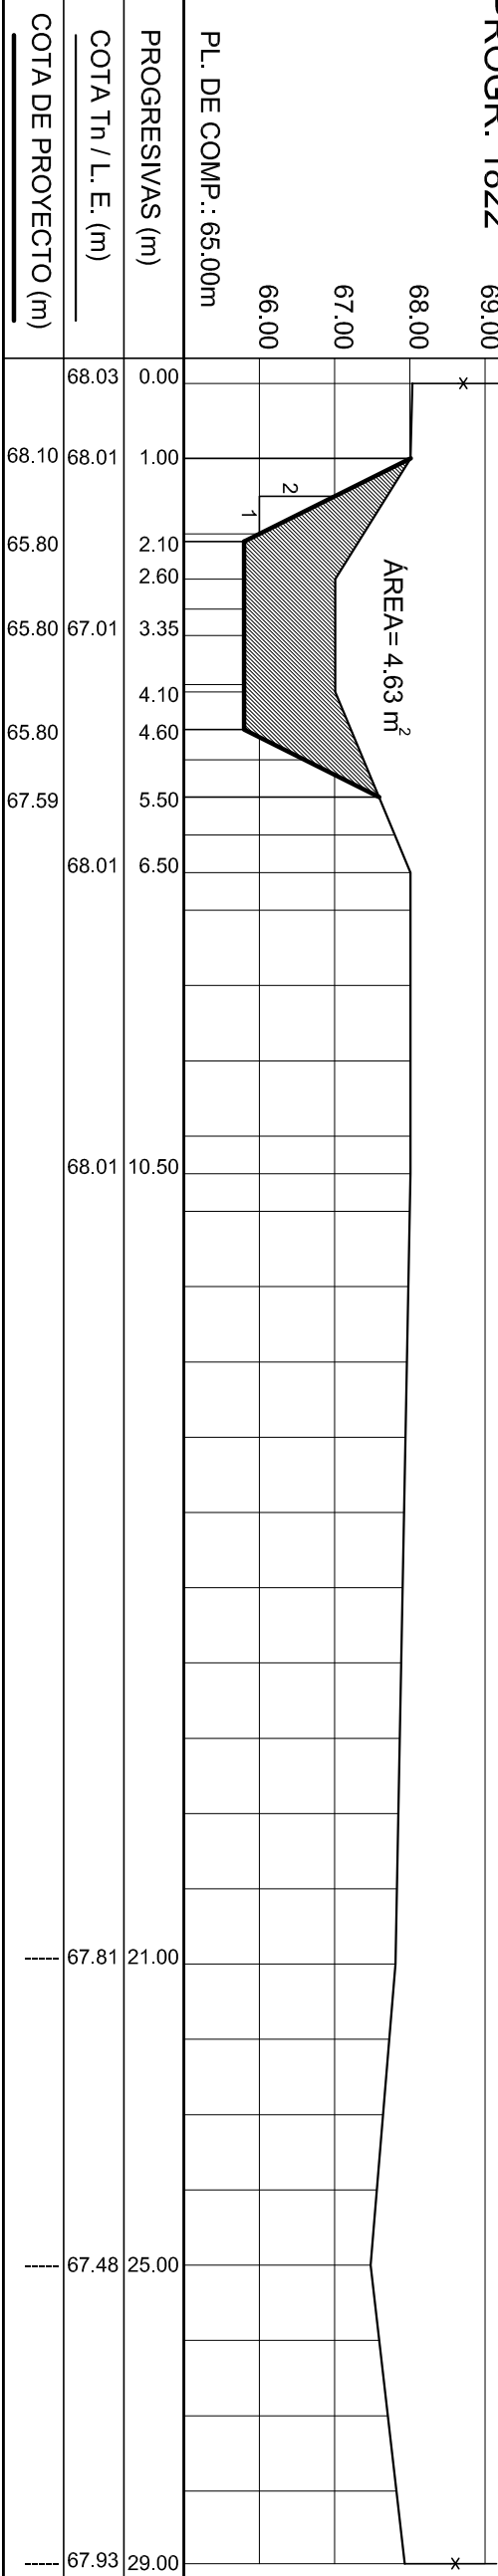


PROGR. 1995

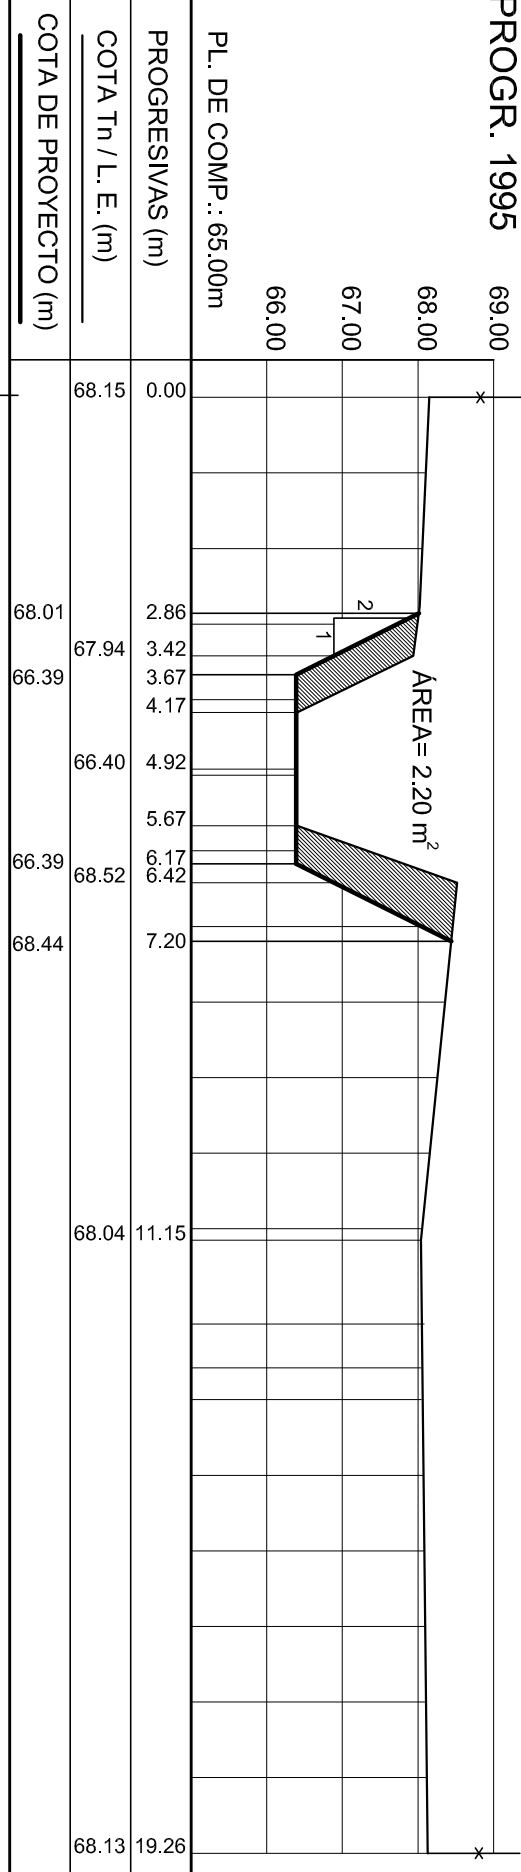


PROGR. 2204

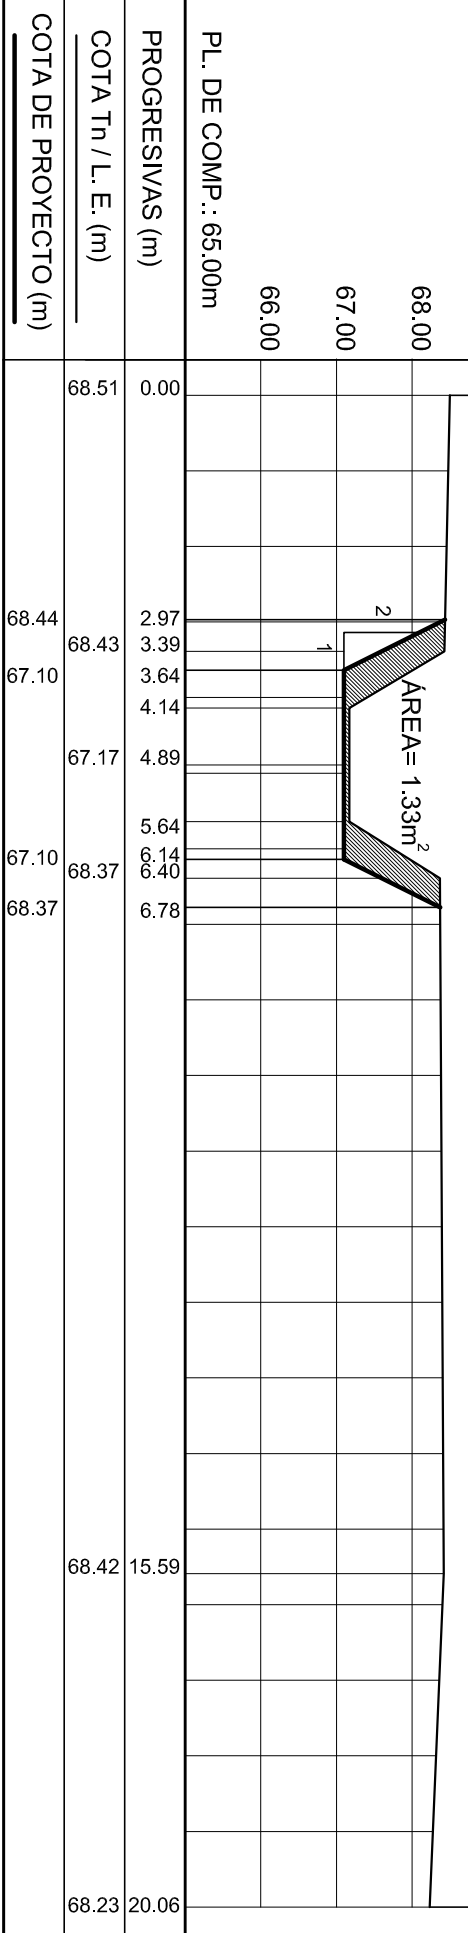


PROGR. 2363

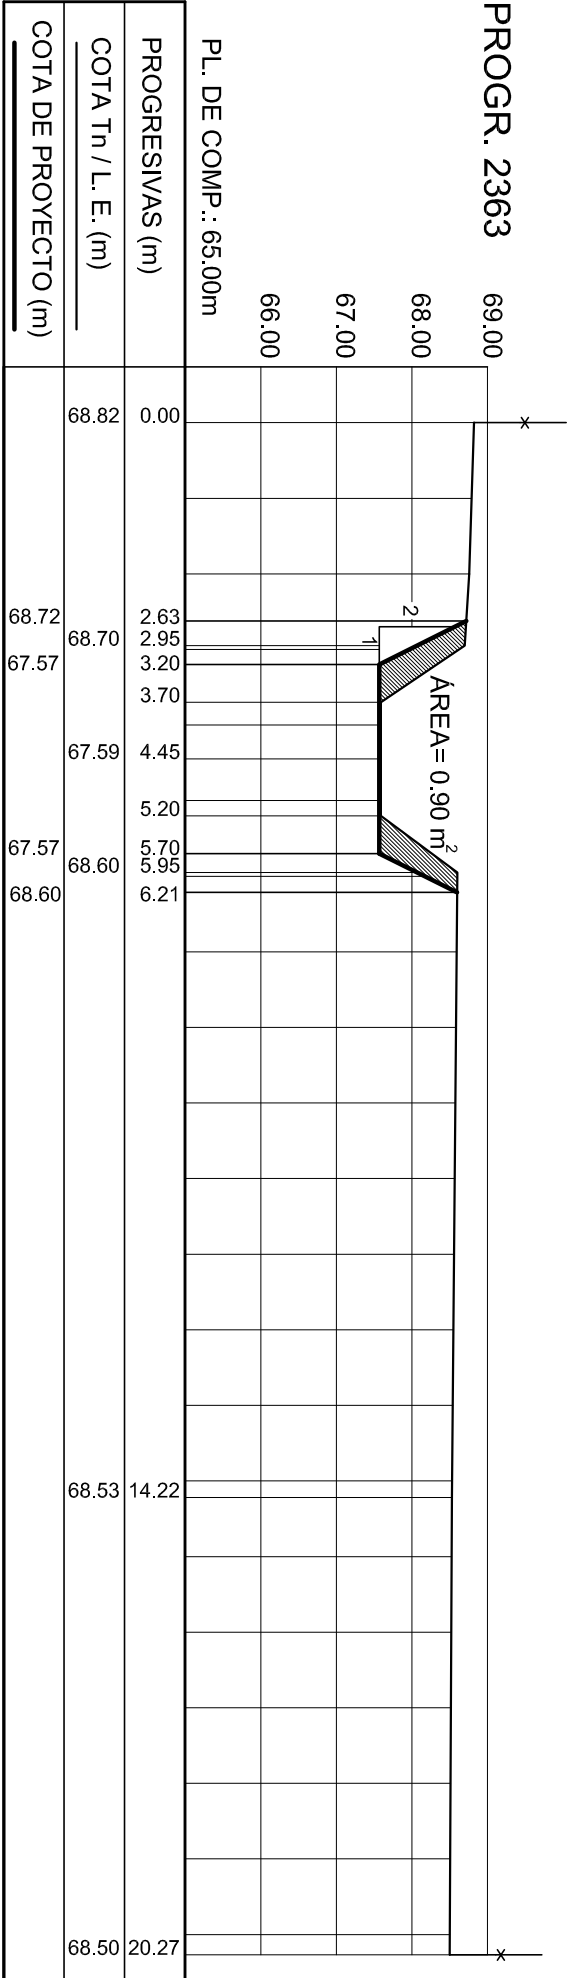


PROGR. 2512

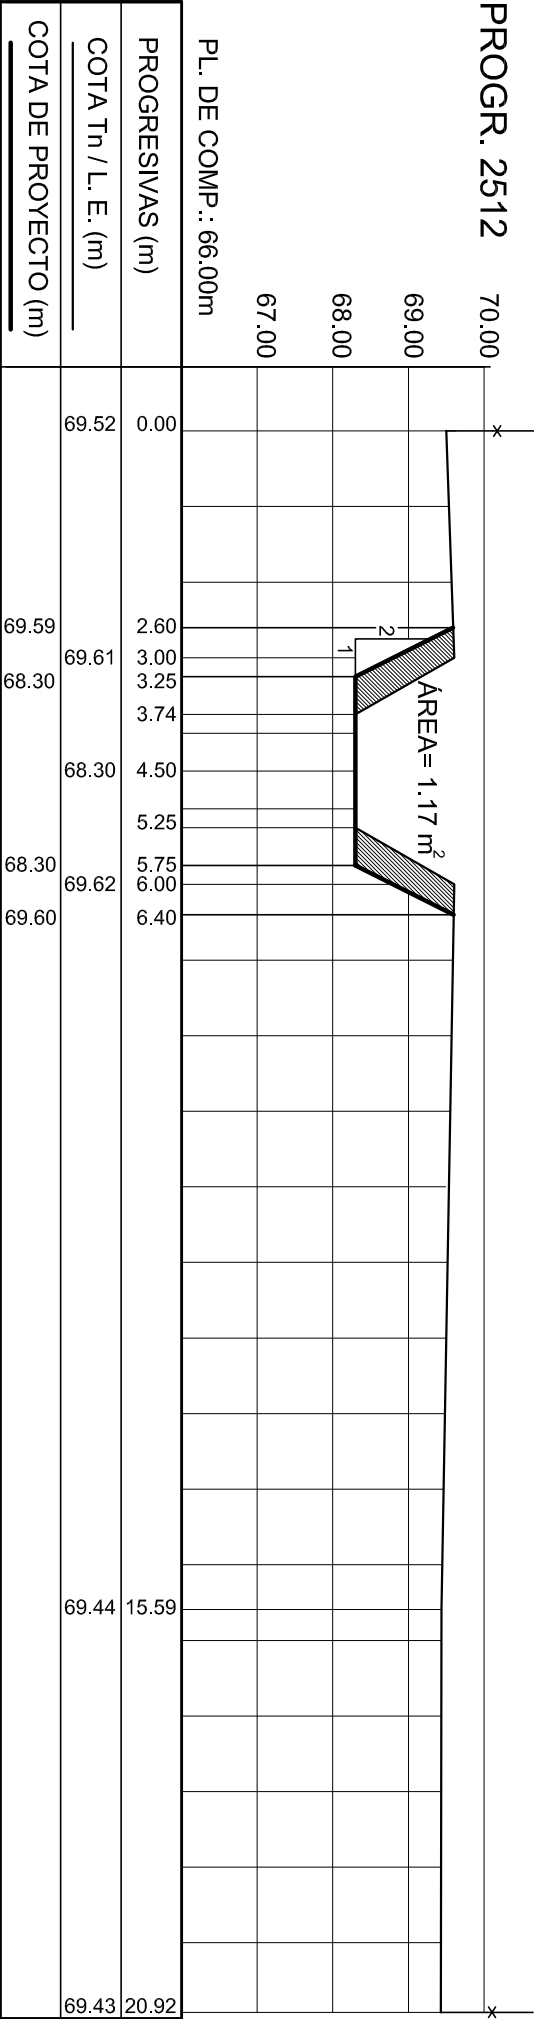


PROGR. 2610

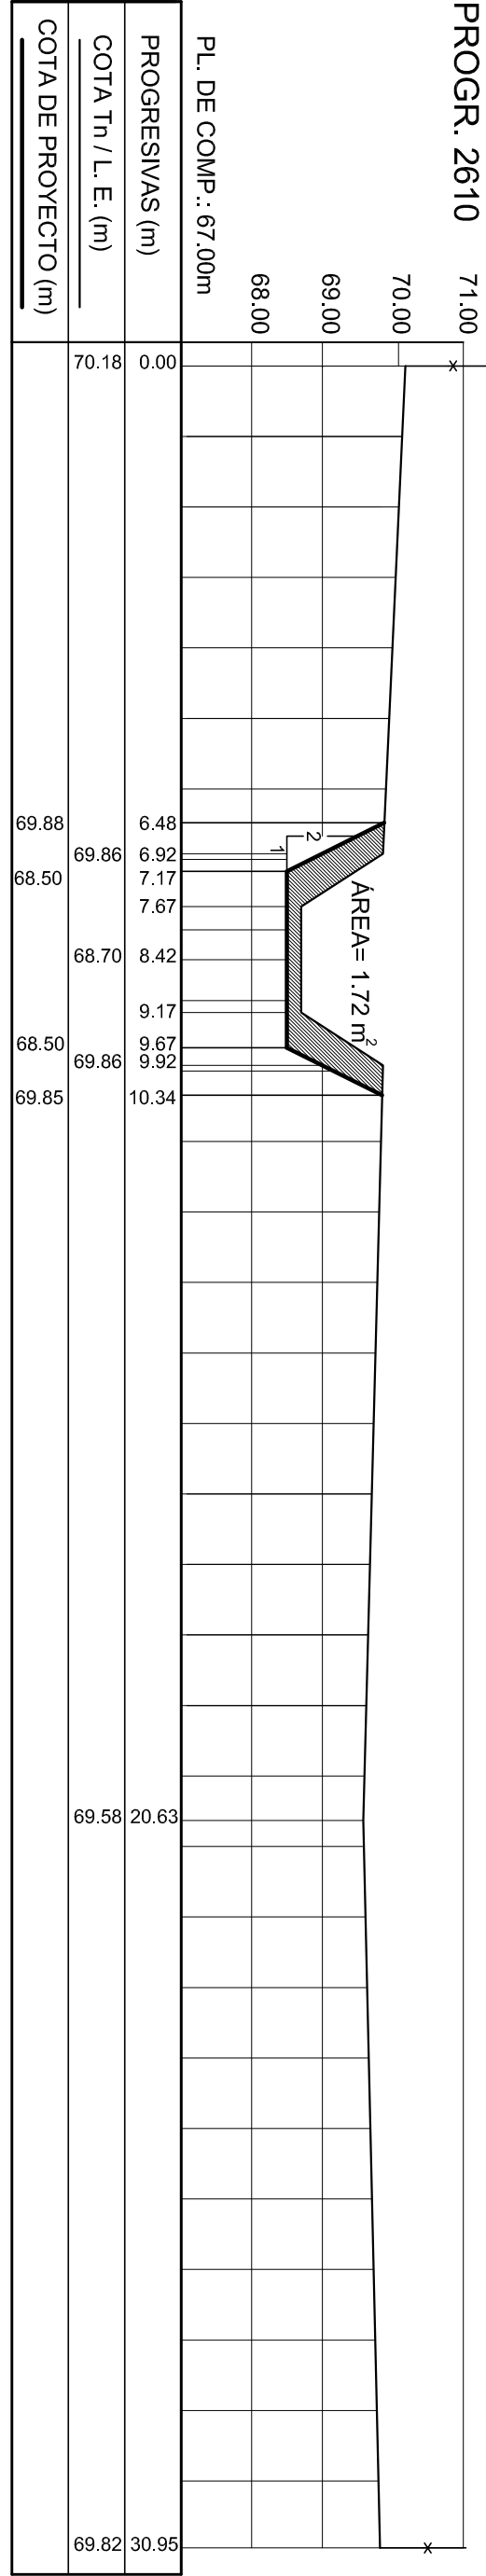


PROGR. 2632

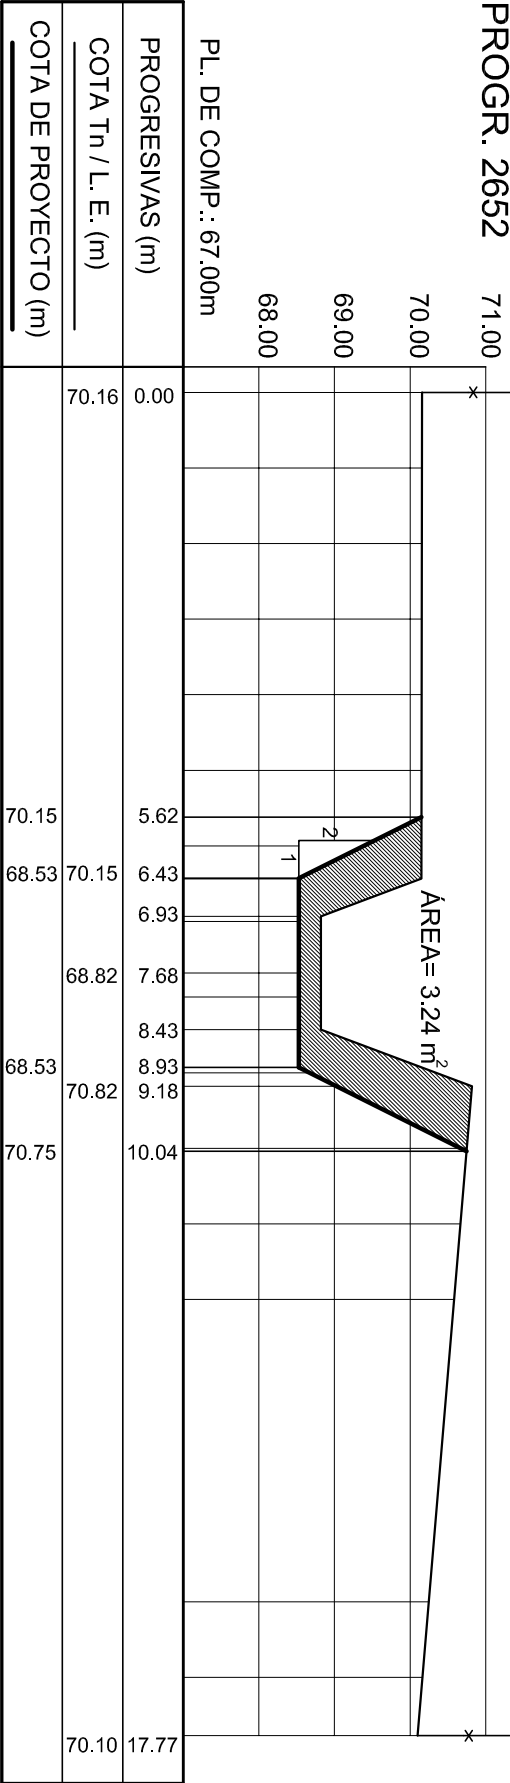

PROGR. 2760

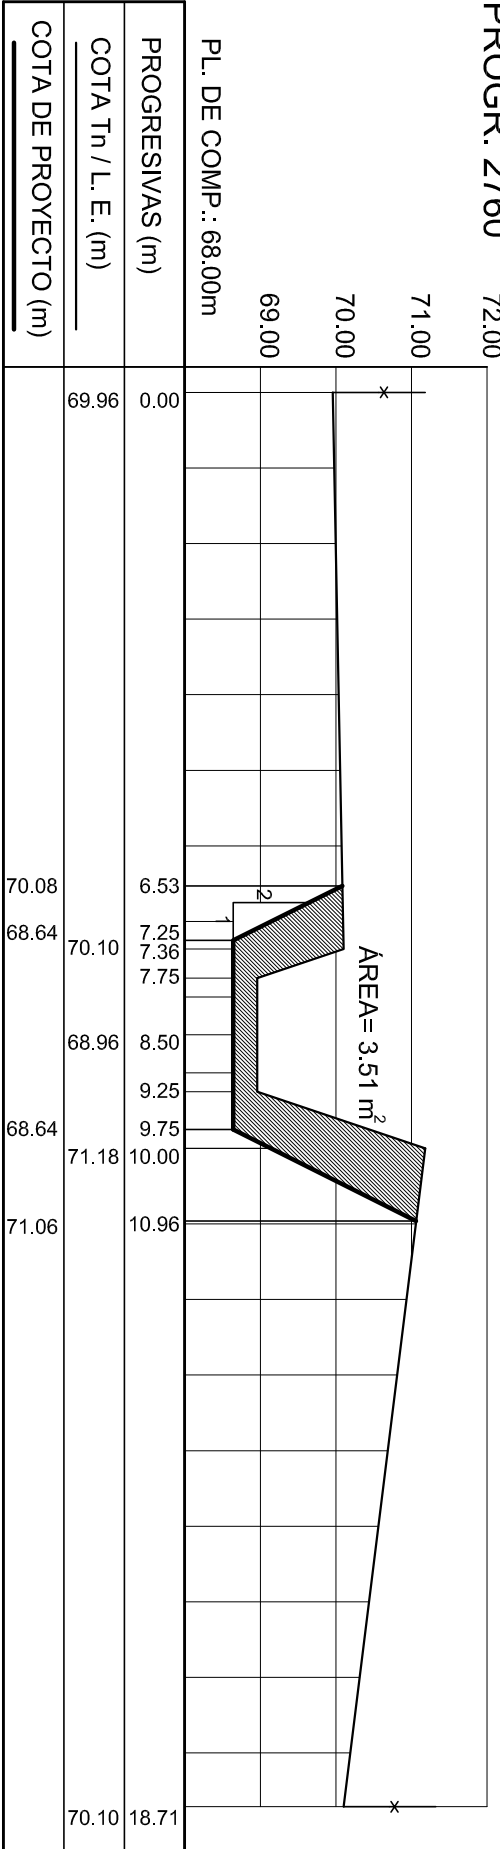

PROGR. 2869

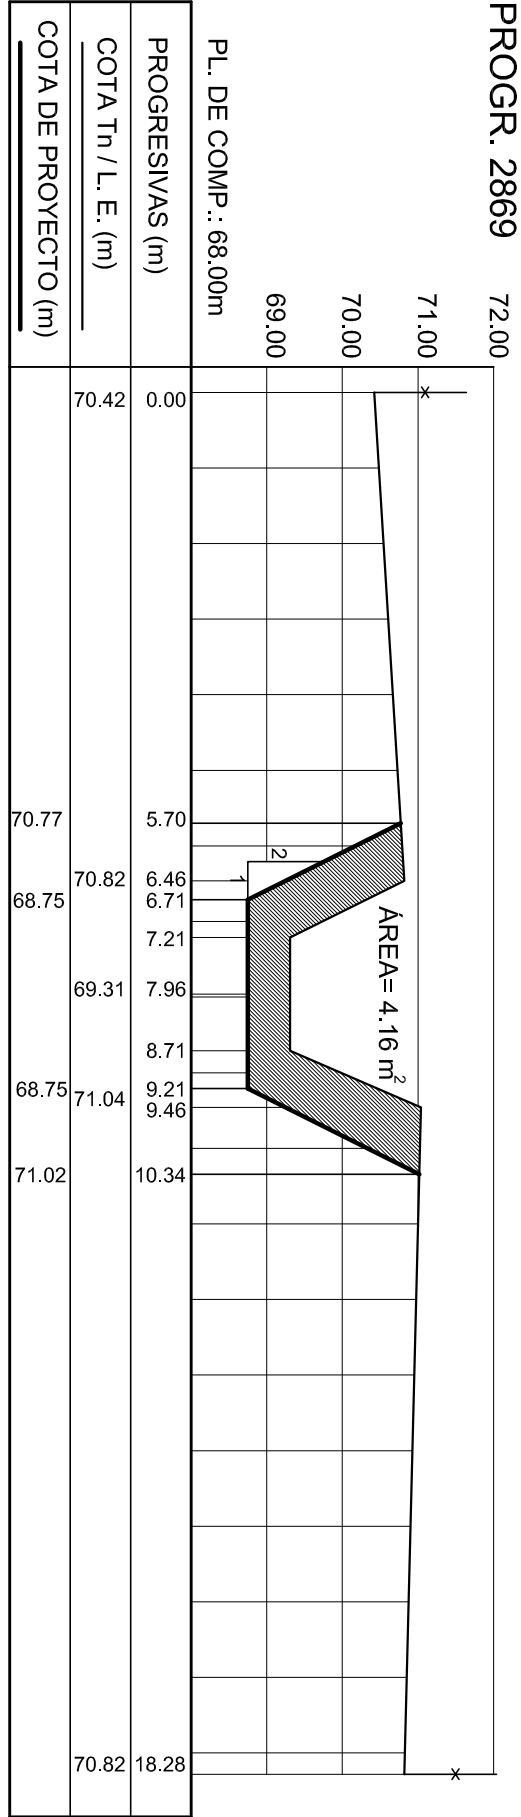

NOTAS

- LIMPIEZA DE CANAL.
- EXCAVACION MECANICA DE CANAL.