

# V1

VENTANA PPAL.  
CANT: 3

# P1


PUERTA PPAL.  
CANT: 1

# PV

PUERTAVENTANA  
CANT: 1

# P2

PUERTA PLACA  
CANT: 3

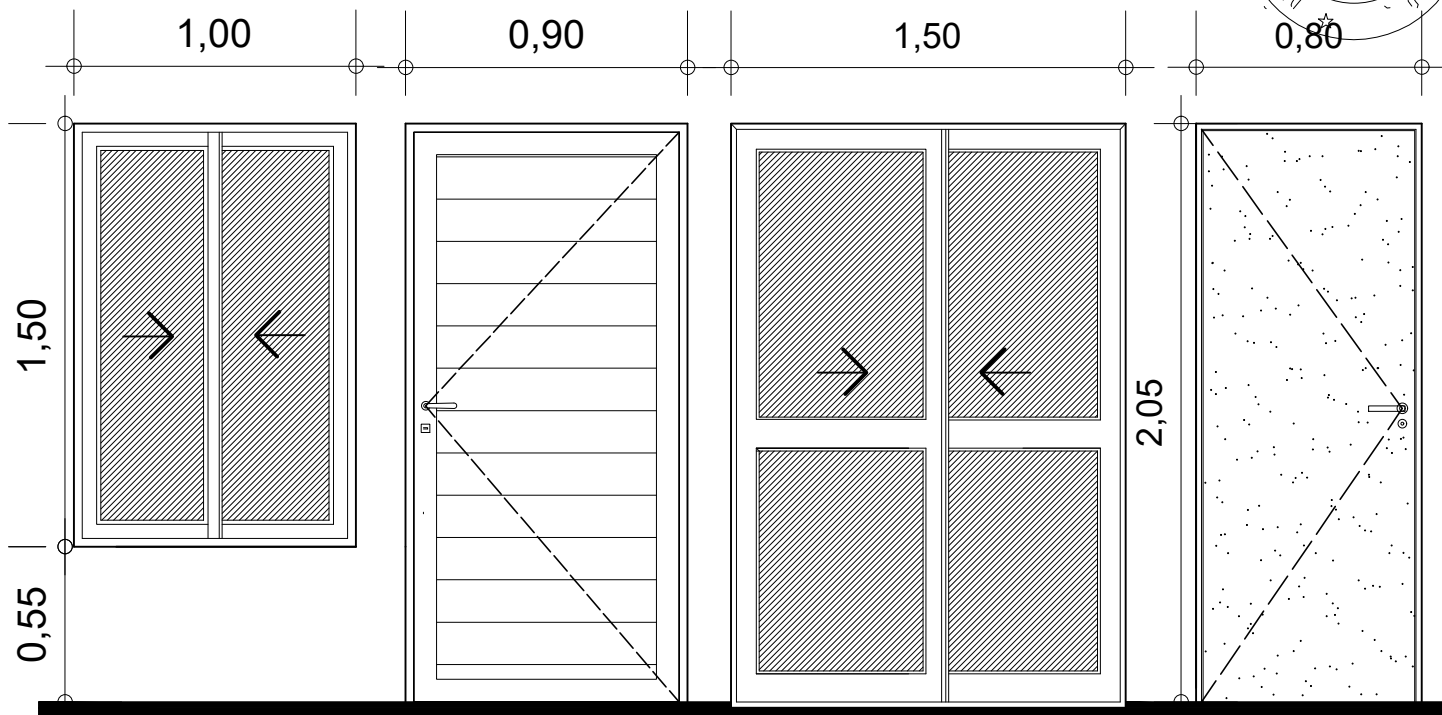

# R1

REJA FRENTE  
CANT: 3

0,975


# R2

REJA PUERTA VENTANA  
CANT: 1

1,50

0,775

0,725

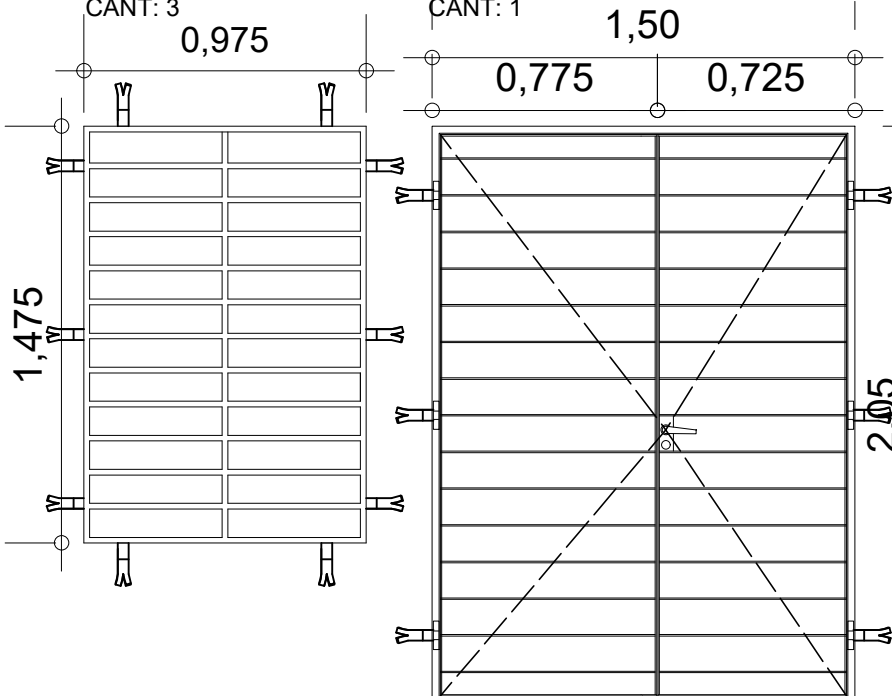

# V2


VENTANA COCINA  
CANT: 1

0,60

# V3

VENTILUZ BAÑO  
CANT: 1

0,60

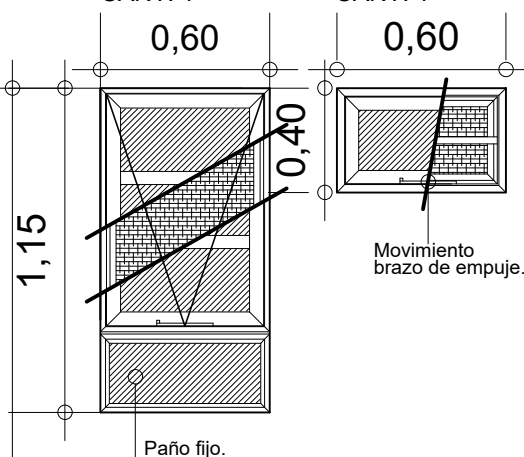

Nivel de piso Interior