



TS 016 CIRCULACIONES Y
COFFE BREAK P.B.

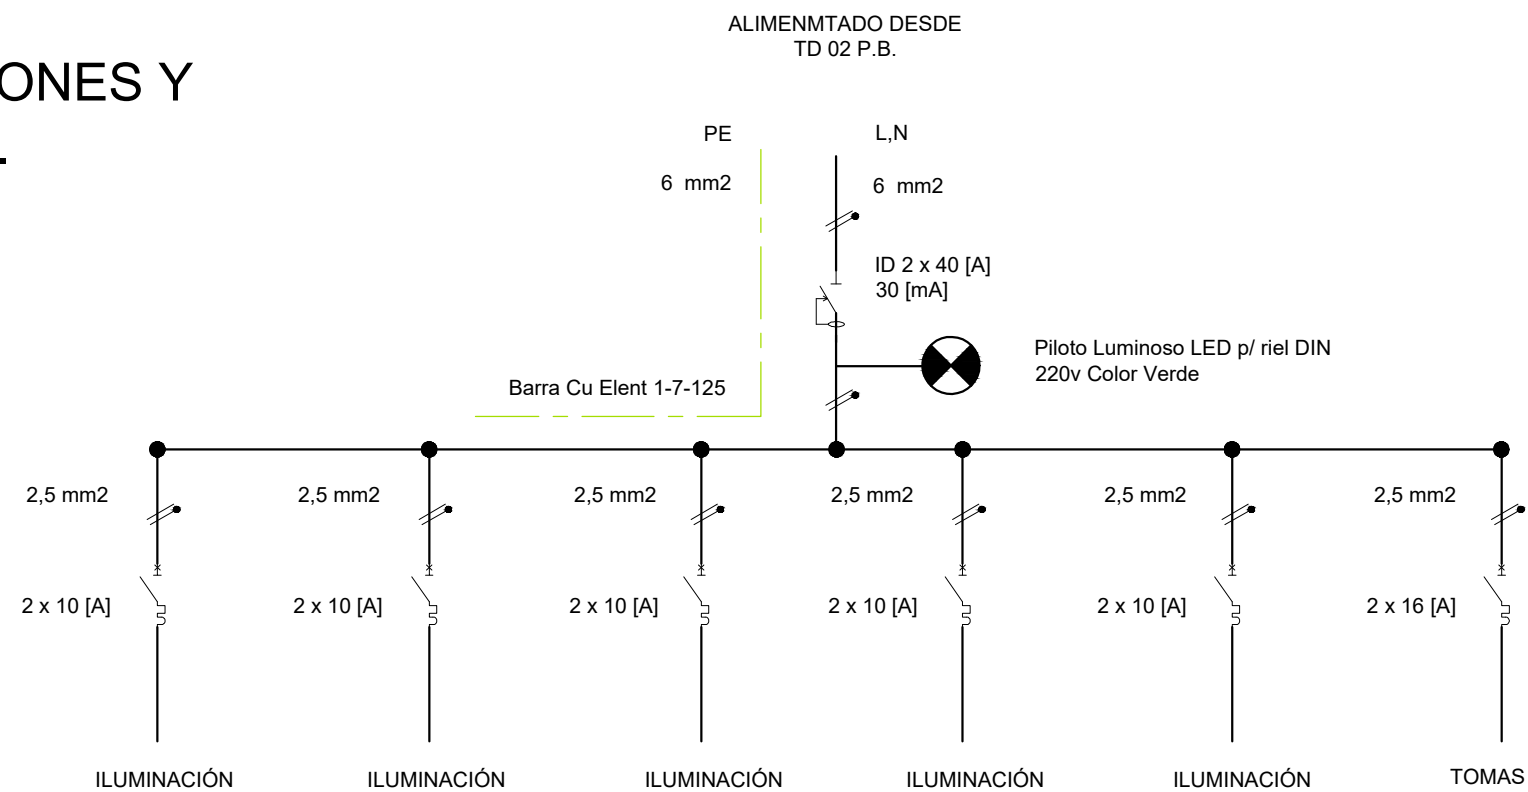

TABLERO PVC TAPA FUME 36
MODULOS

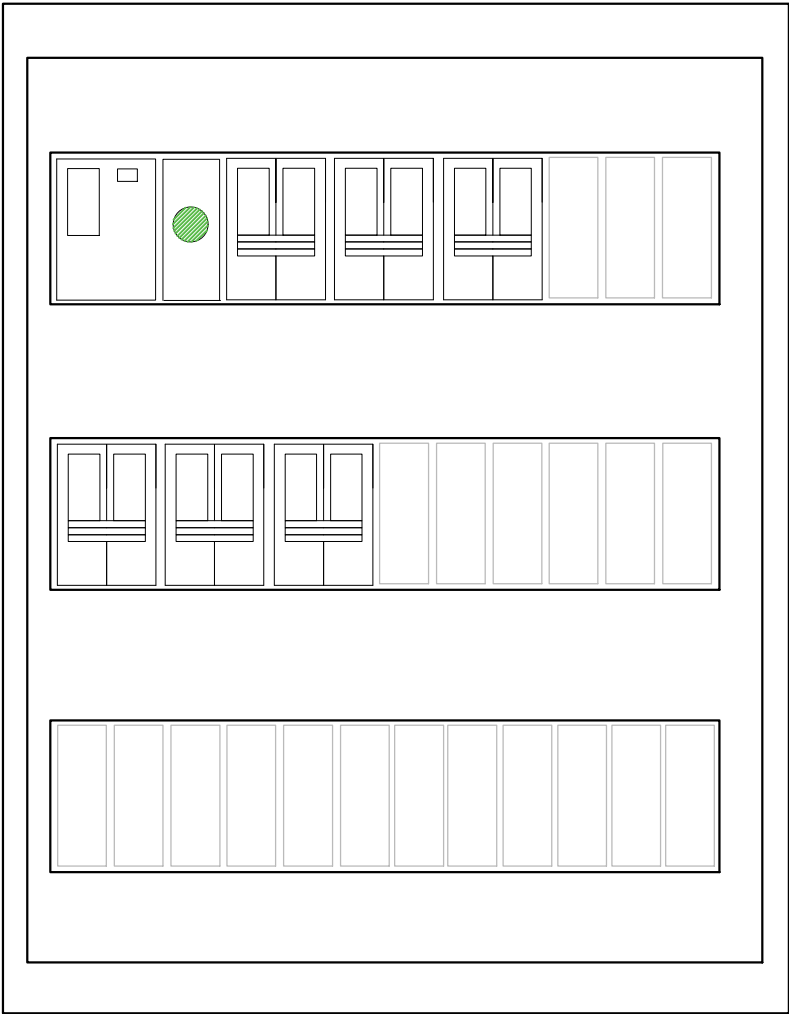

MAYO 2021

PLANO N°

24/37