


TS 106 HALL Y PALIER P.A.  
TS 118 HALL Y PALIER P.A.

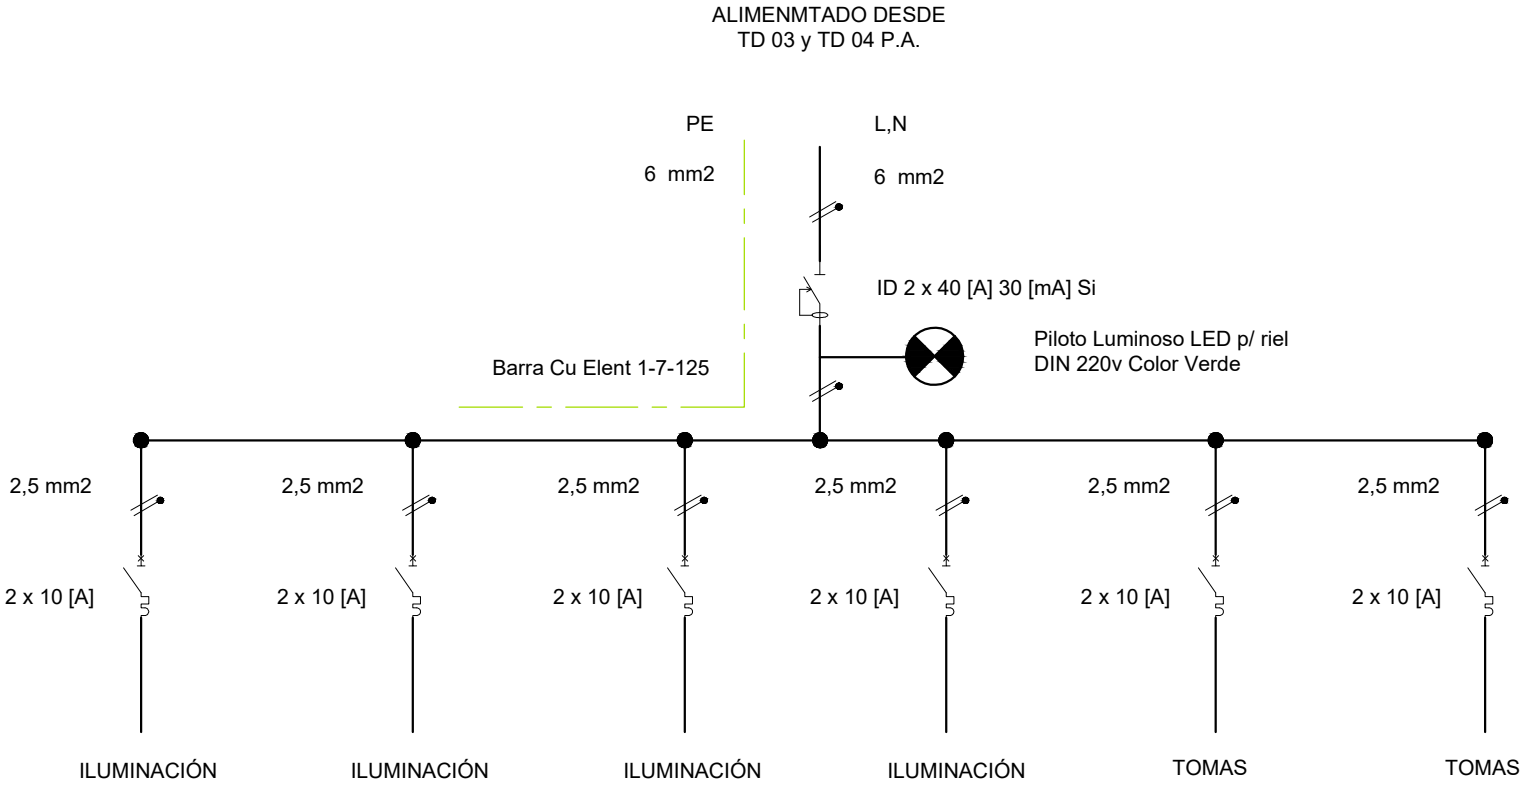

TABLERO PVC TAPA FUME 24 MODULOS

