


DEPARTAMENTO 2 DORMITORIOS

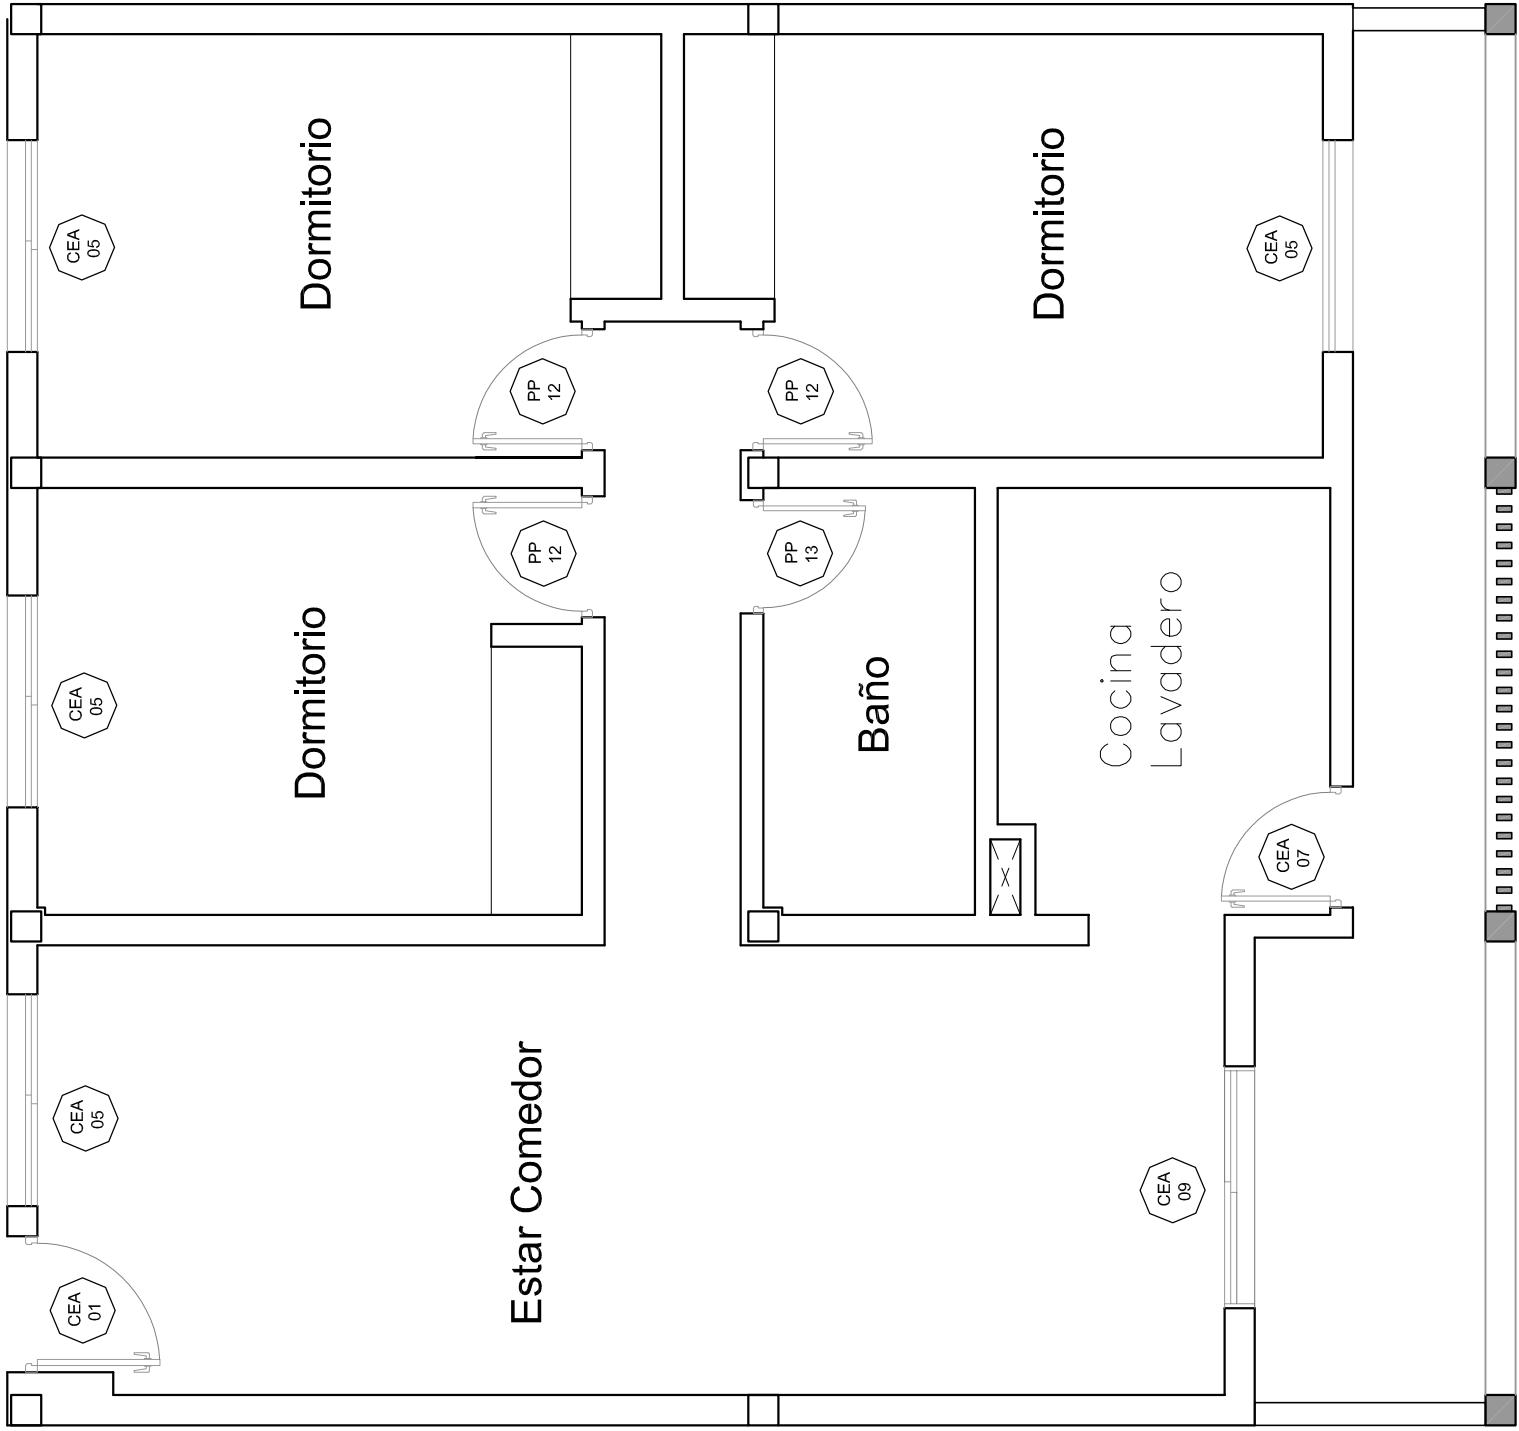

DEPARTAMENTO 3 DORMITORIOS