


CORTE C-C  
1:100

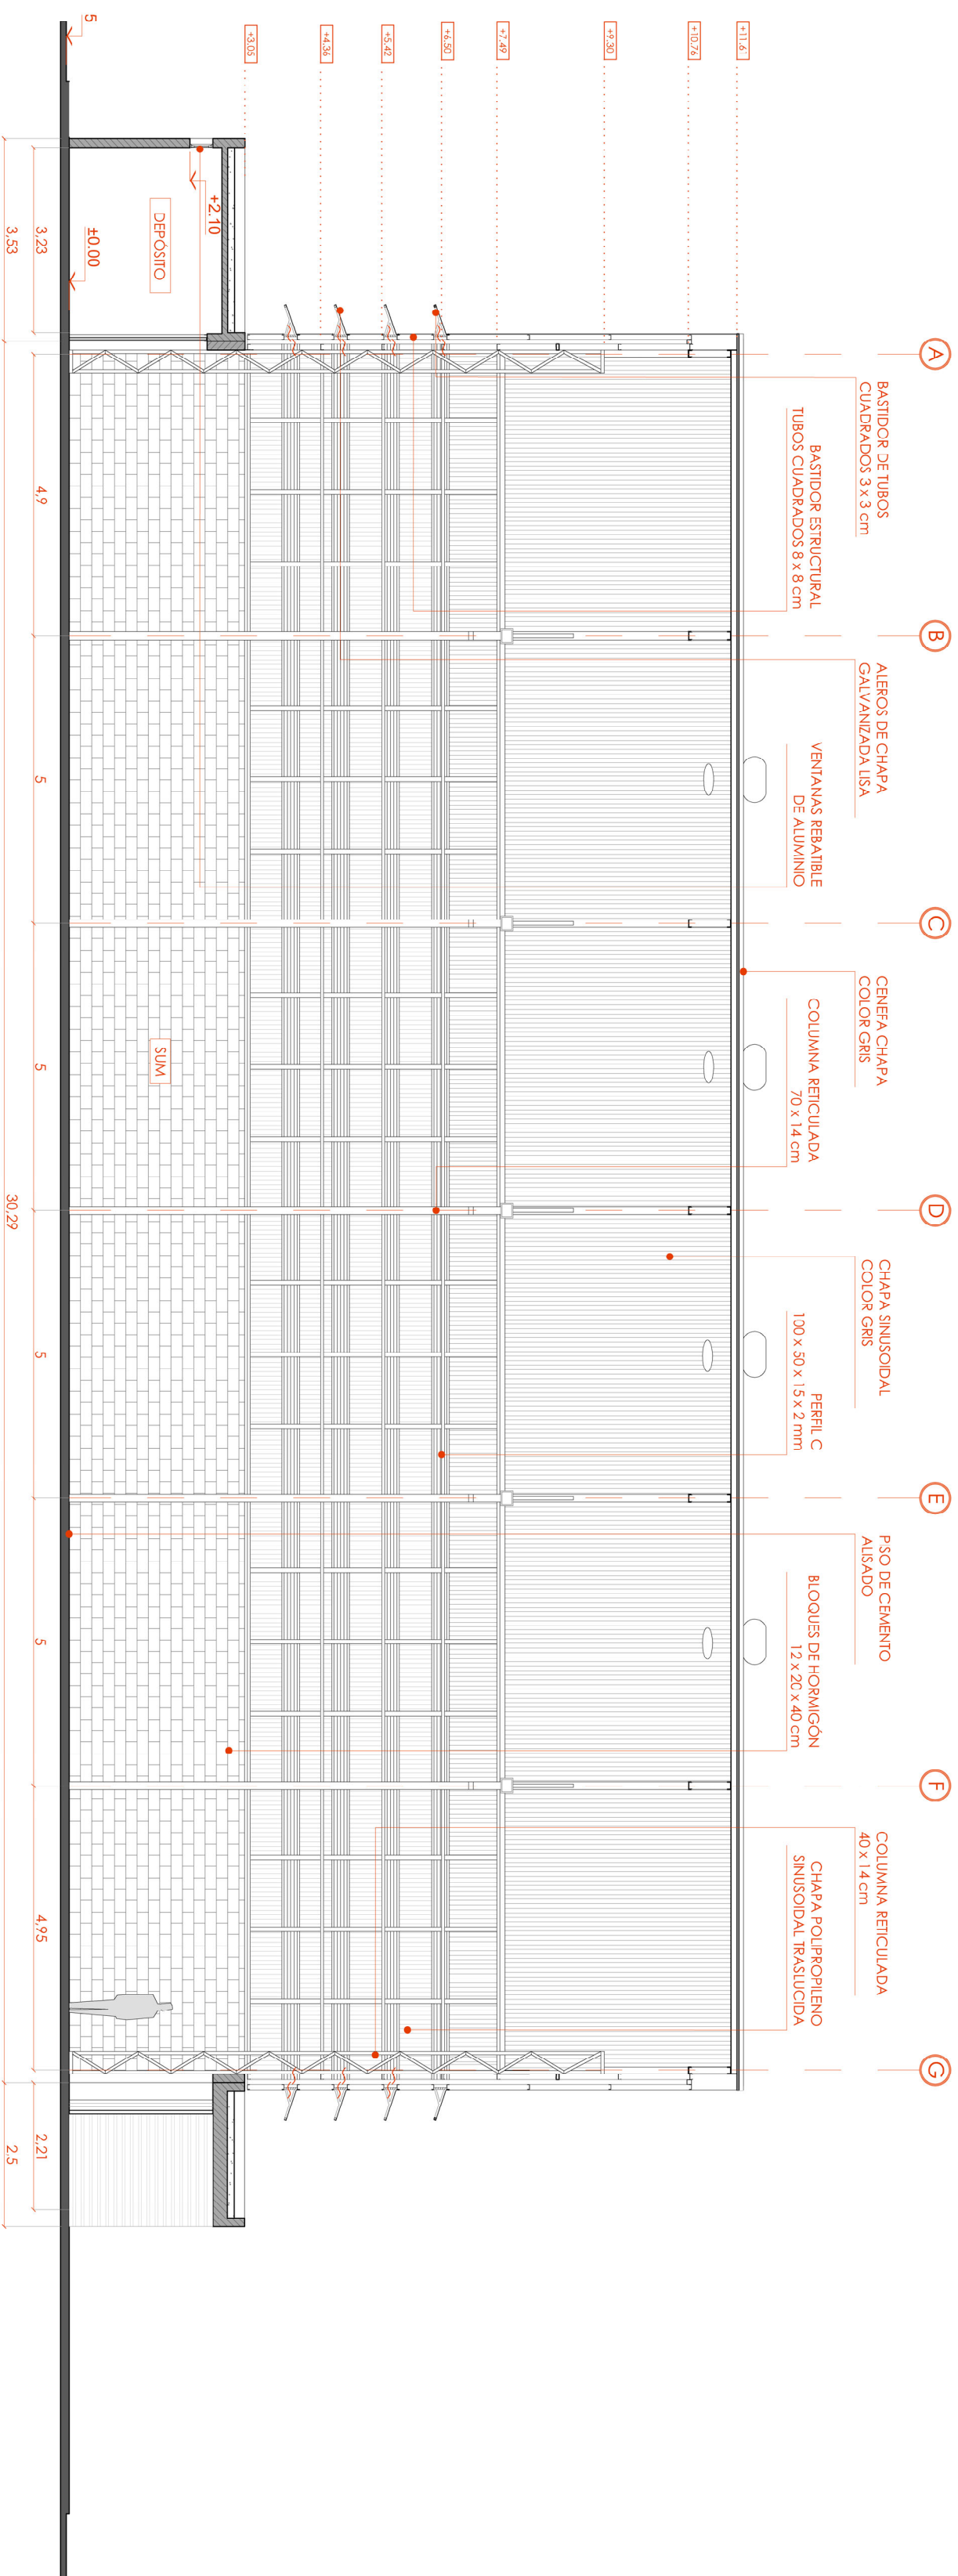

CORTE D-D  
1:100

