


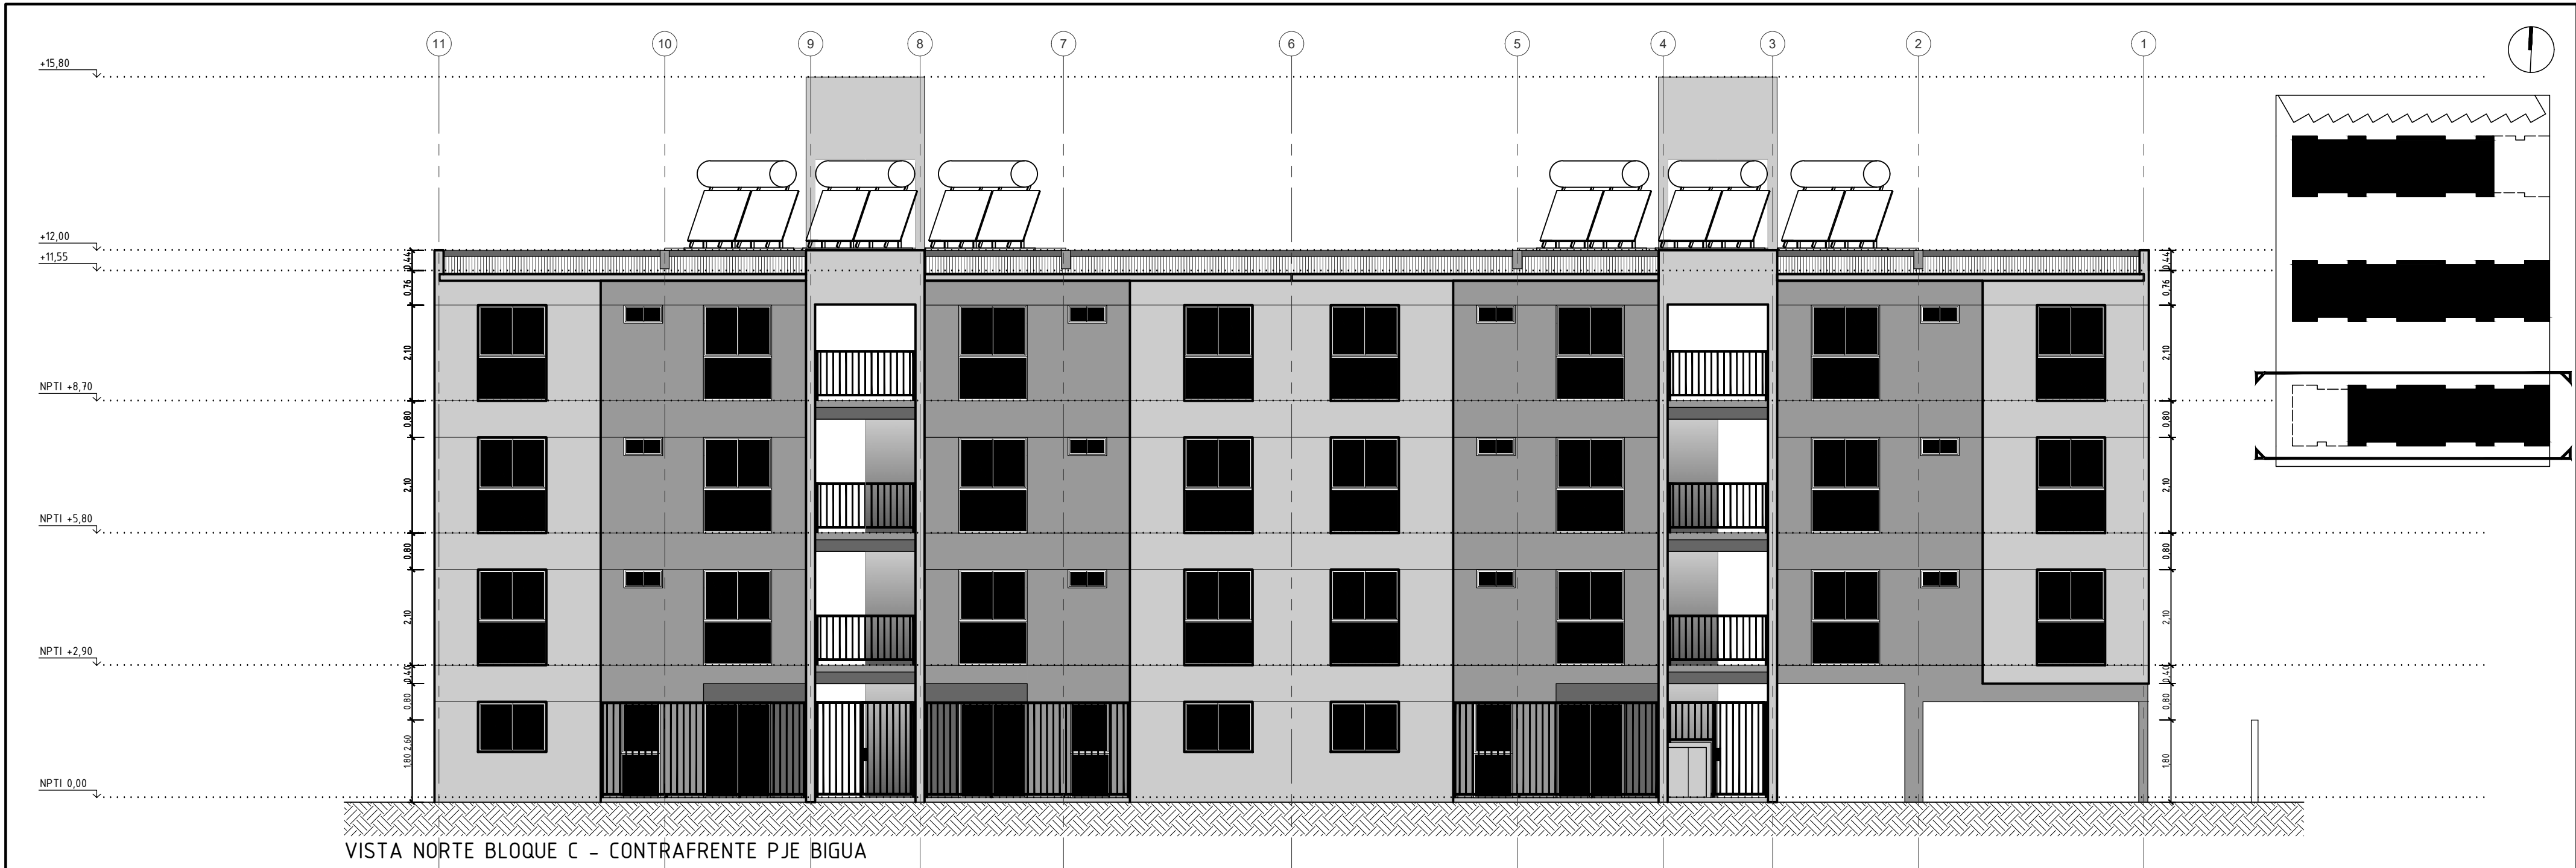

VISTA NORTE BLOQUE C - CONTRAFRENTE PJE BIGUA



VISTA SUR BLOQUE C - FRENTE PJE BIGUA