


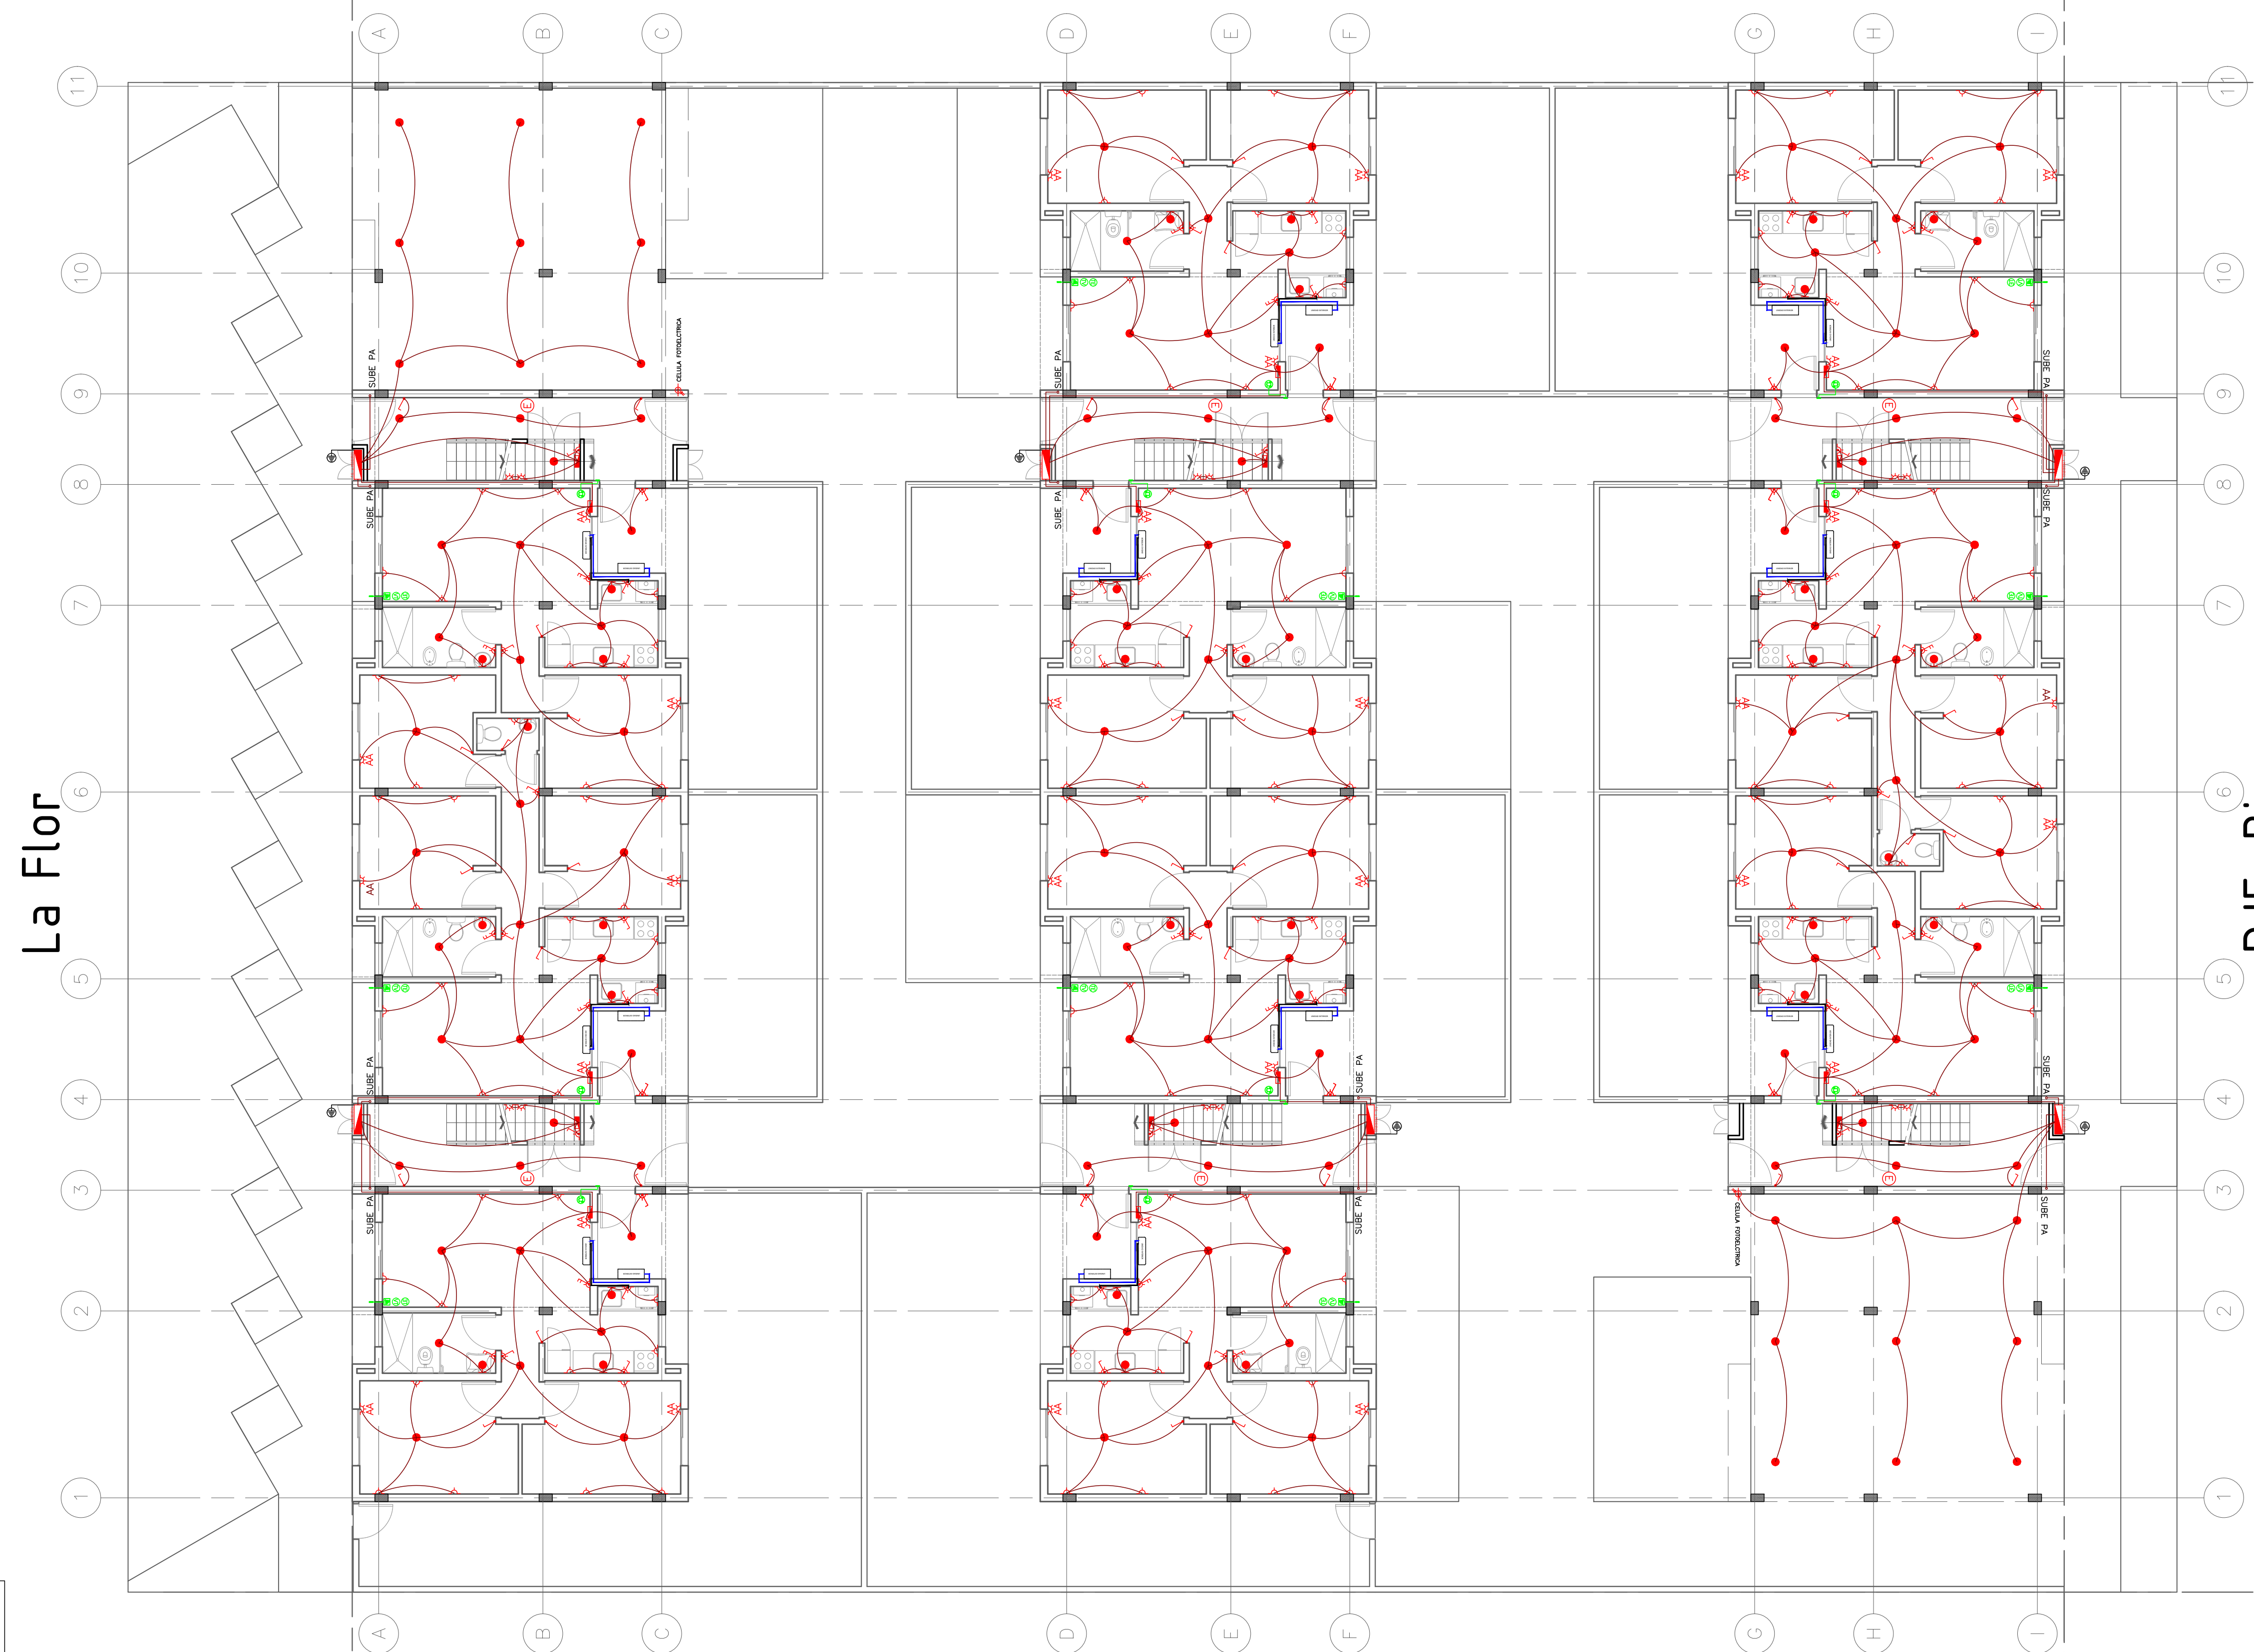

ORD 3051/82 - 5727/93