



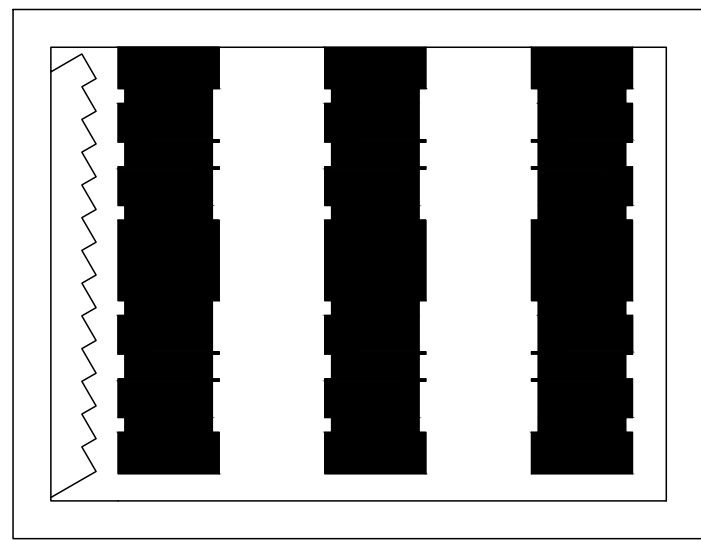

La Flor

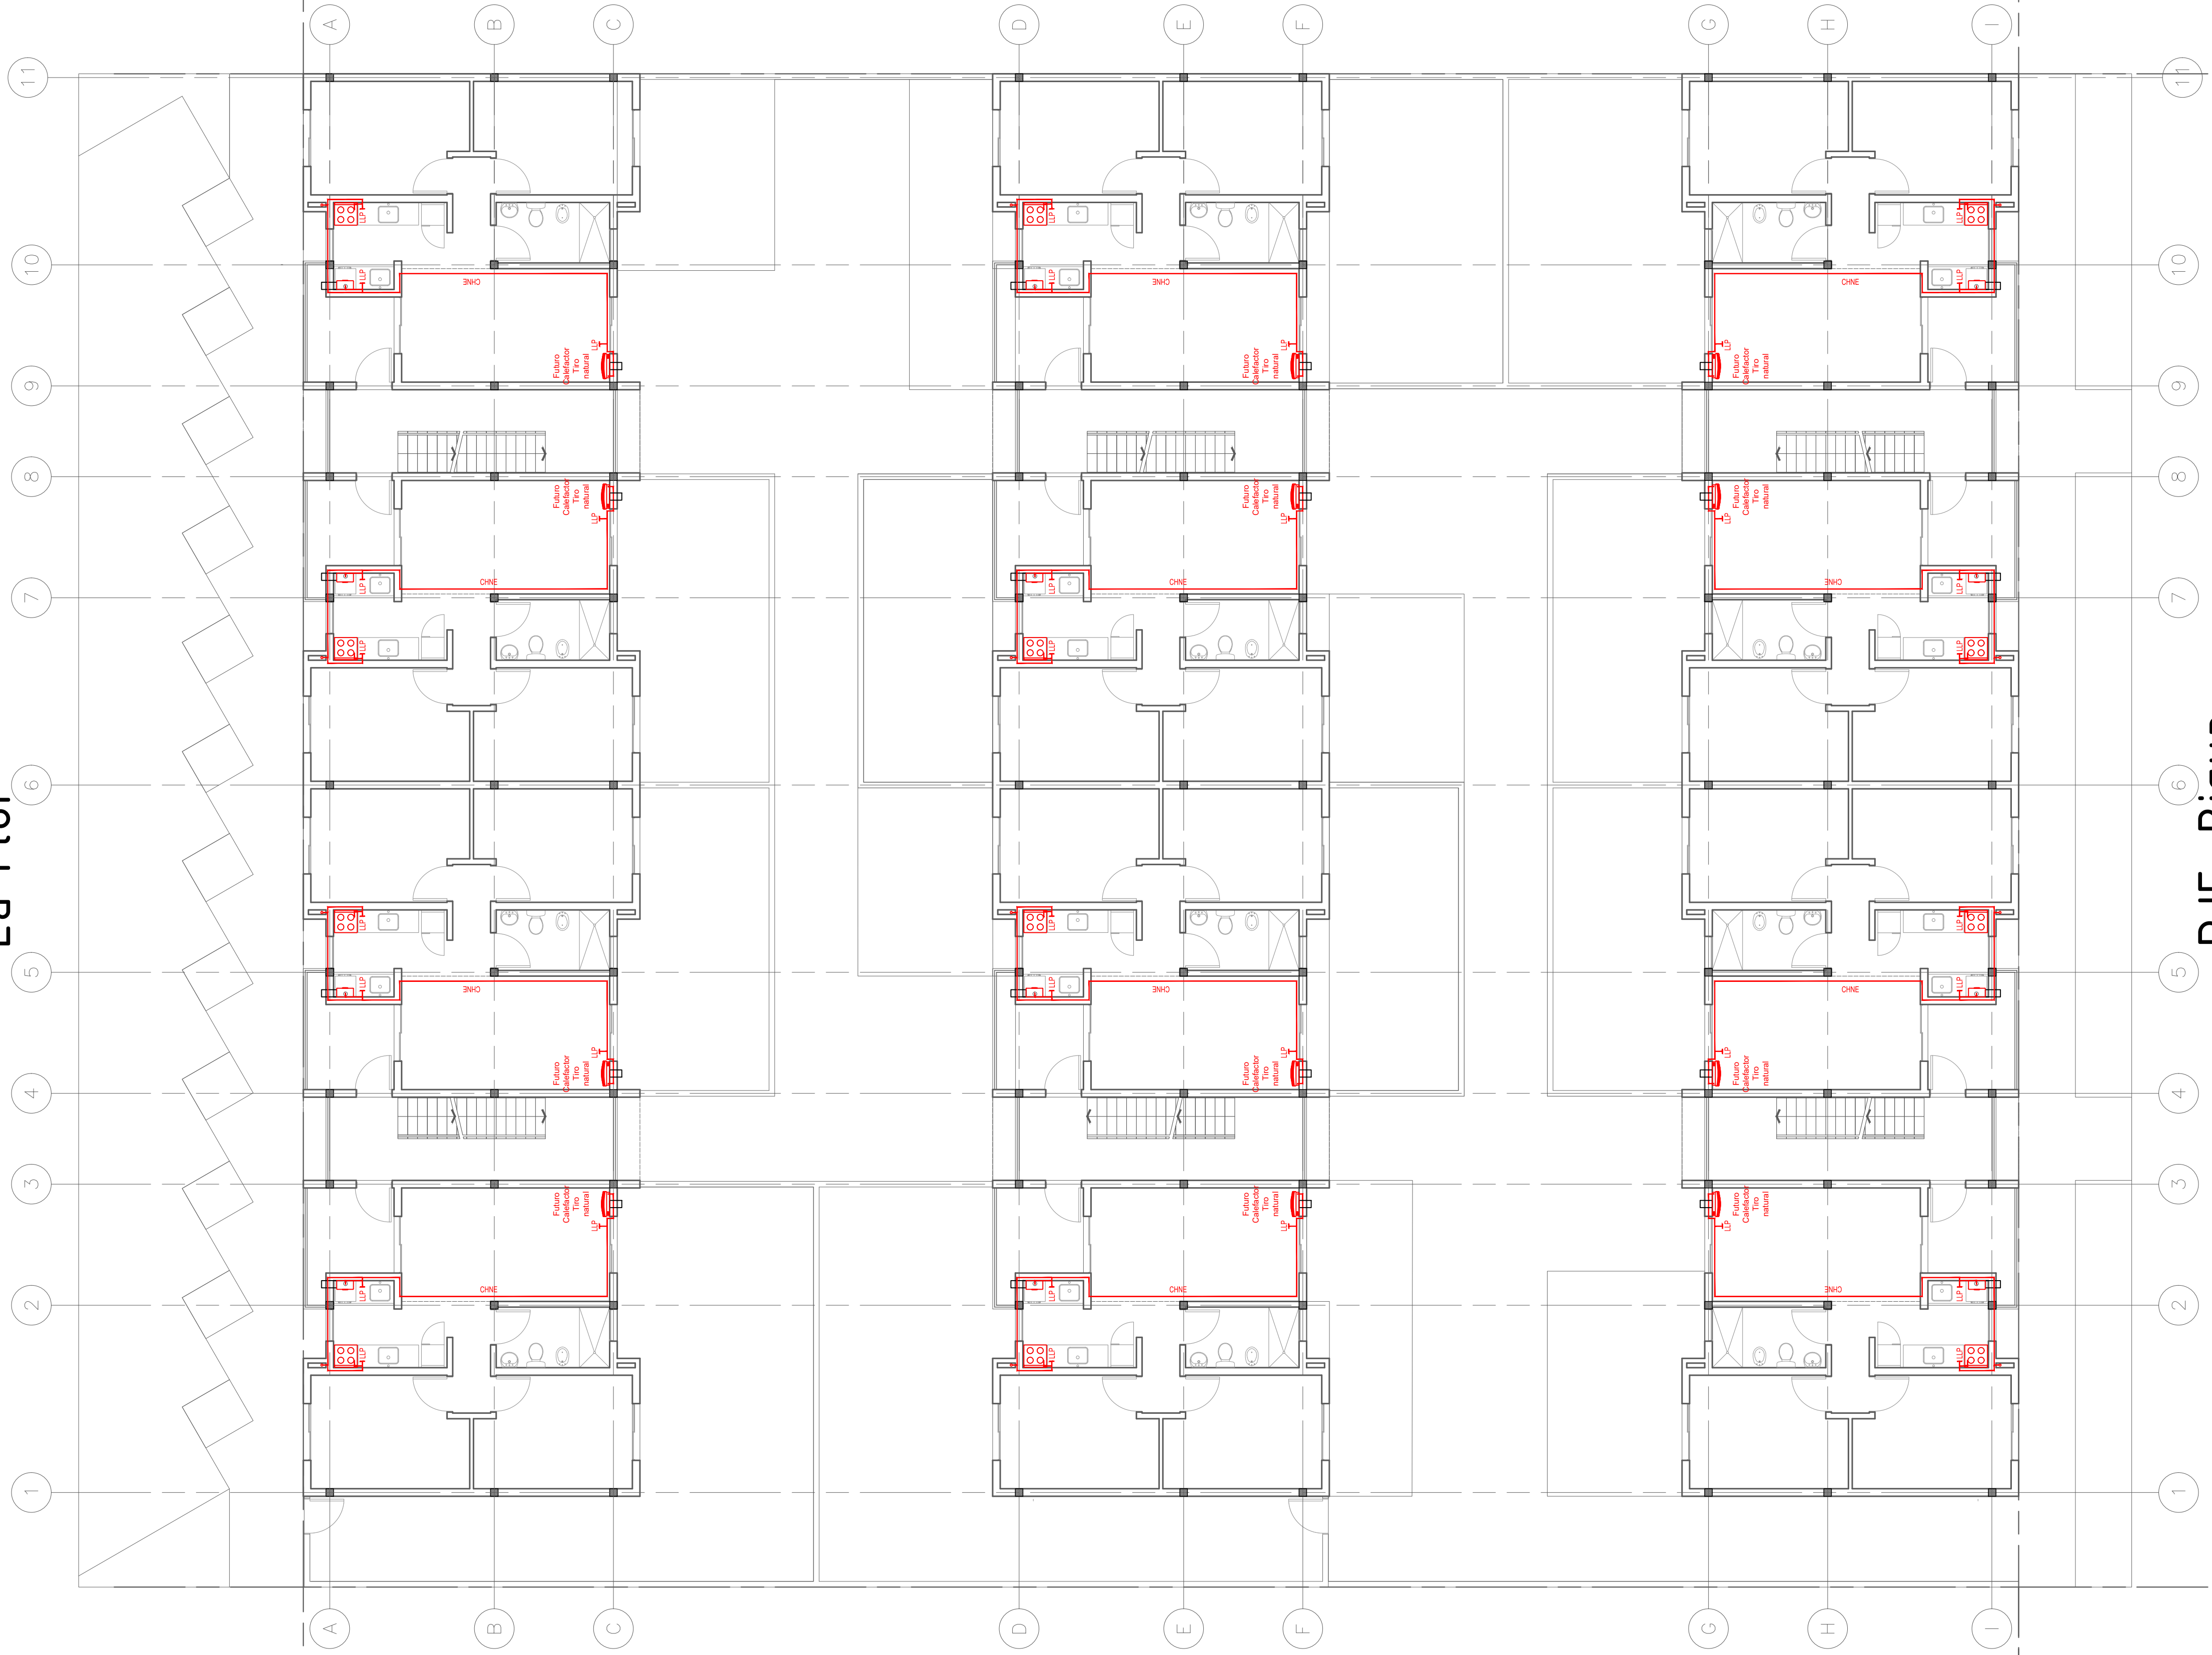

PJE. Bigua

ORD 3051/82 - 5727/93