



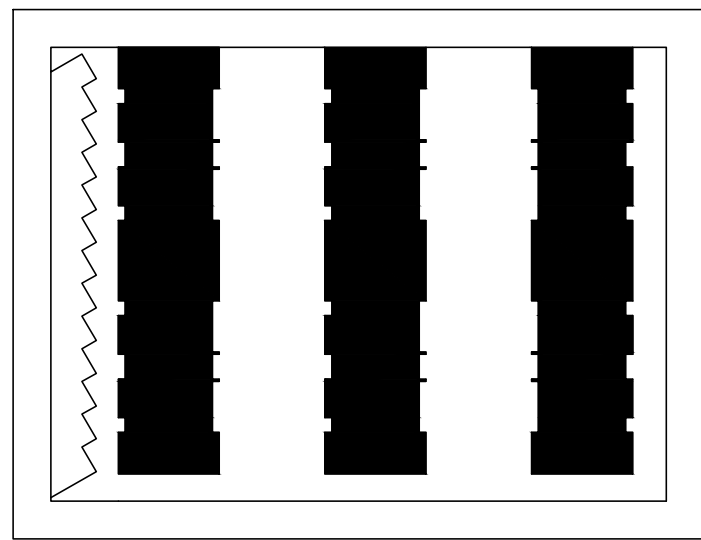

La Flor

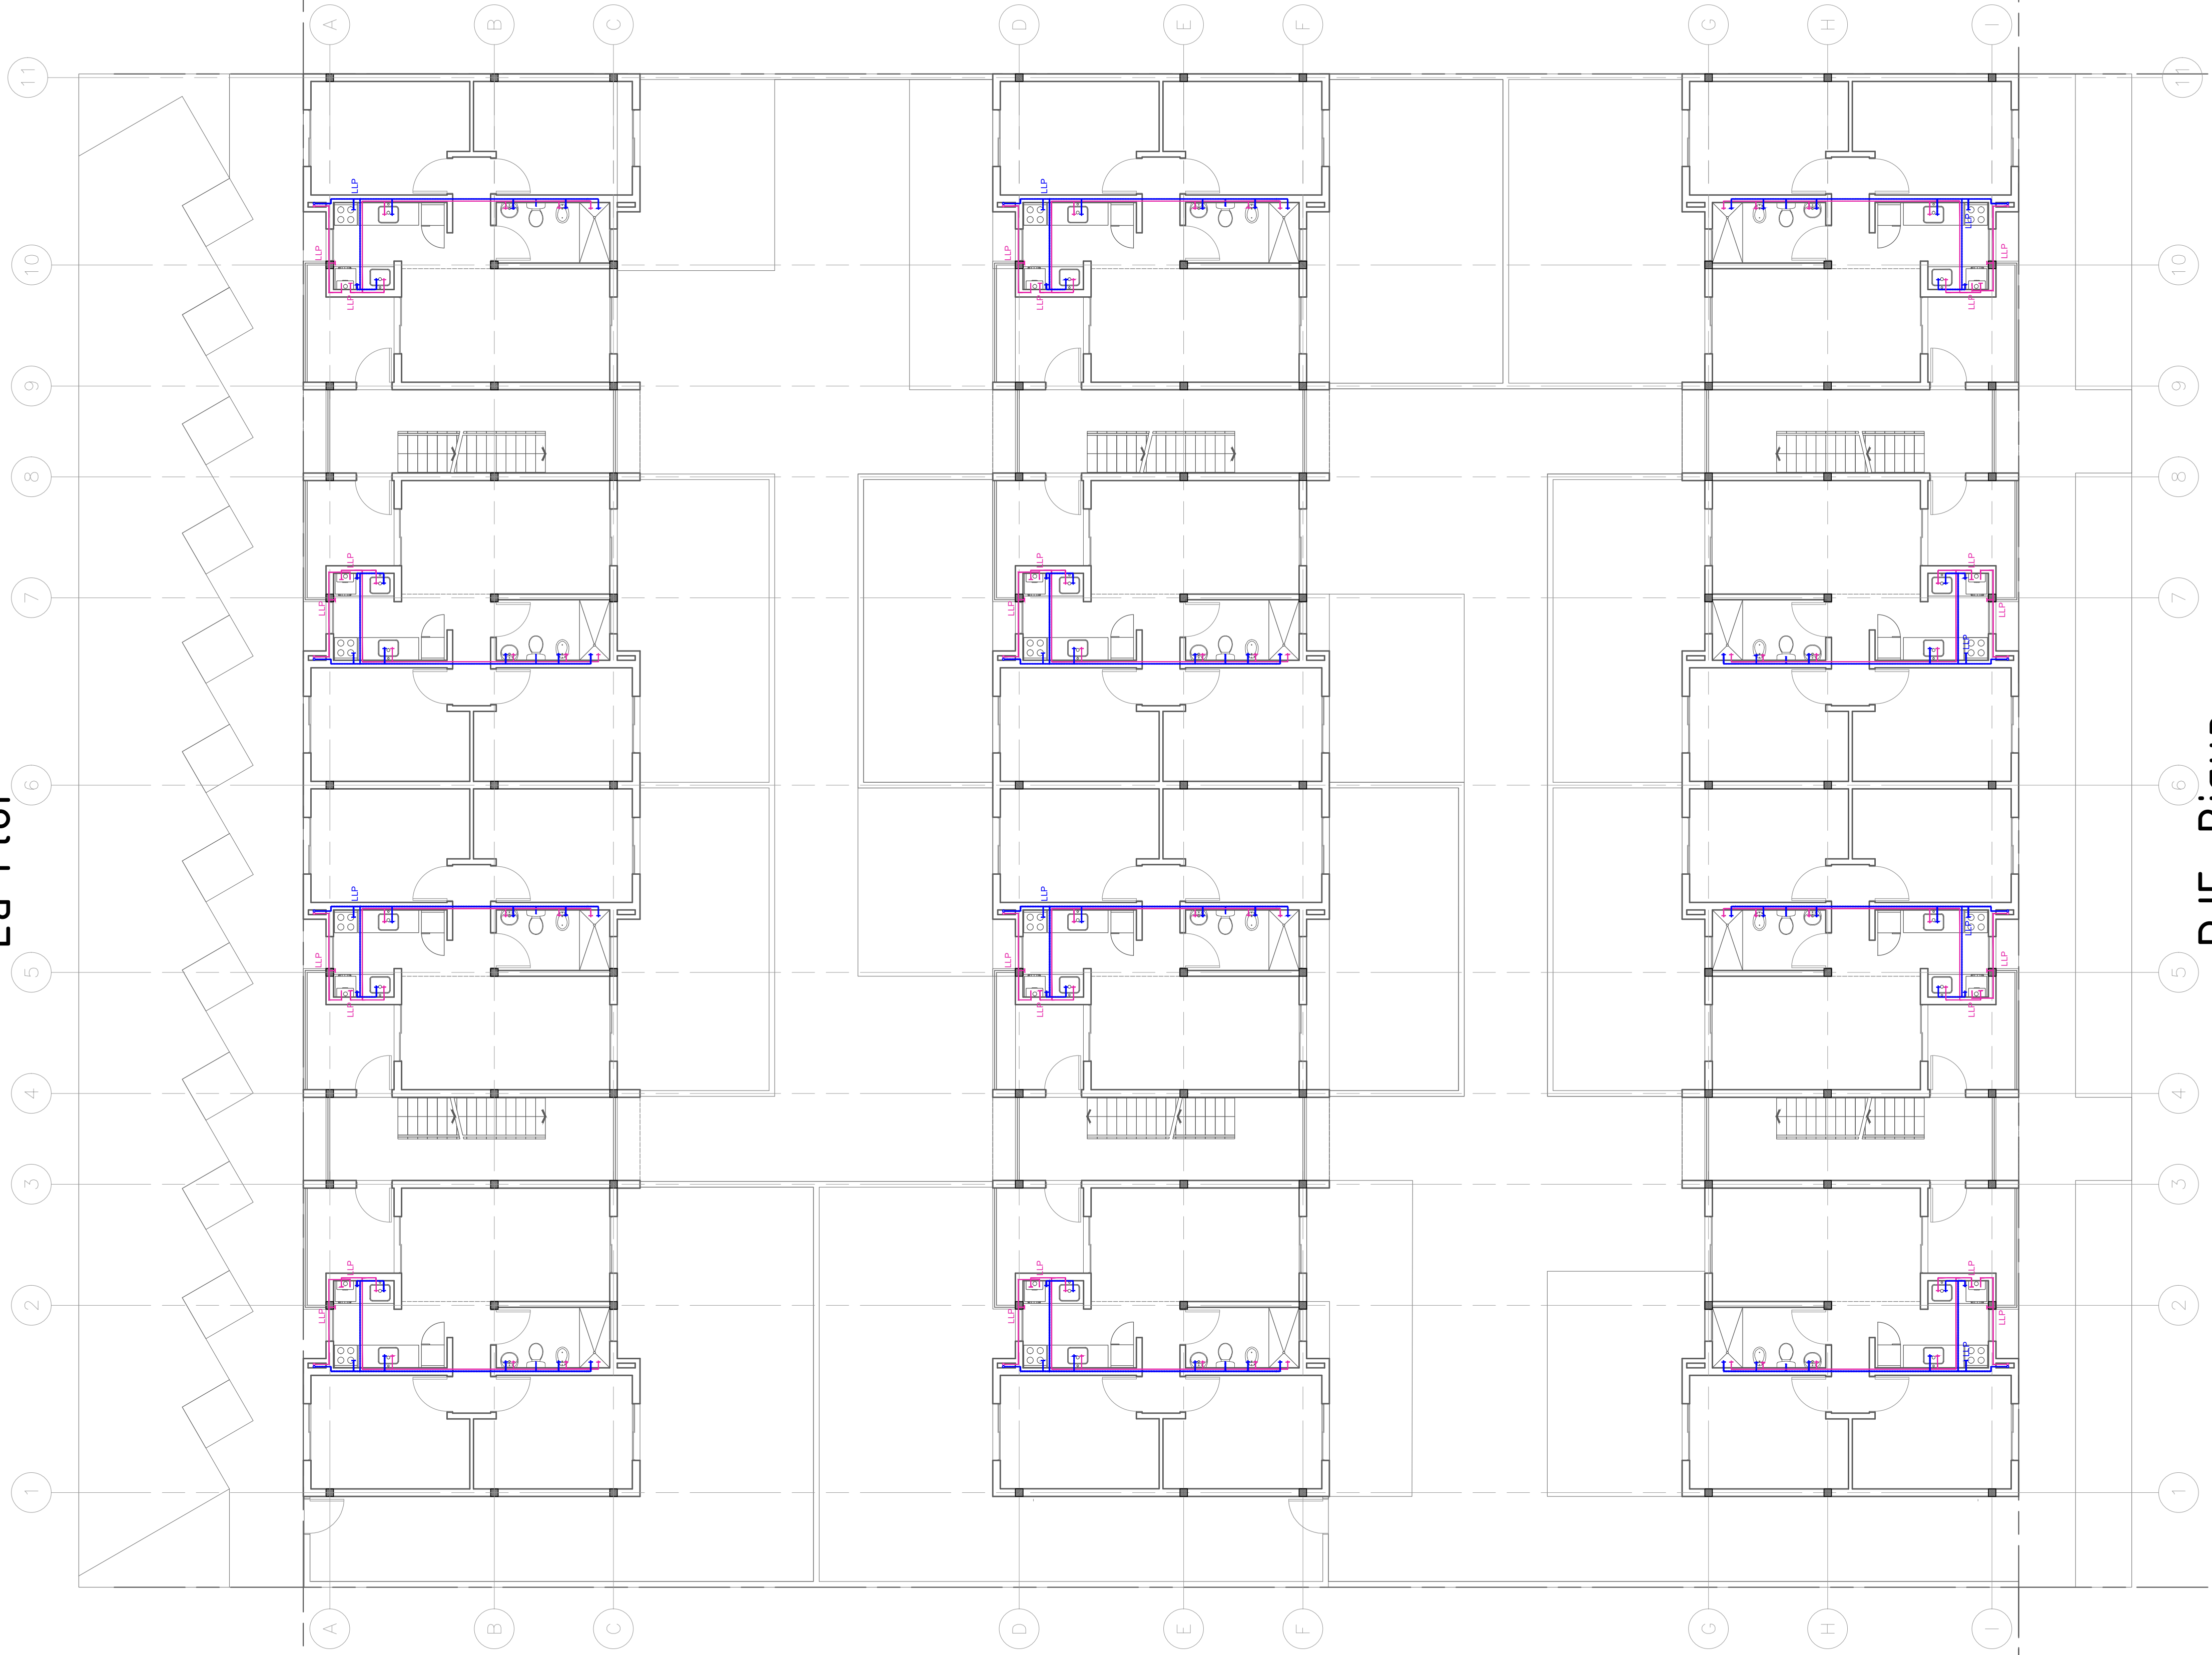

PJE. Bigua
ORD 3051/82 - 5727/93