


	PISO HORMIGON ARTICULADO
	PISO HORMIGON RASPADO
	AREA VERDE
	RAMPA PEATONAL PMR
	RAMPA VEHICULAR

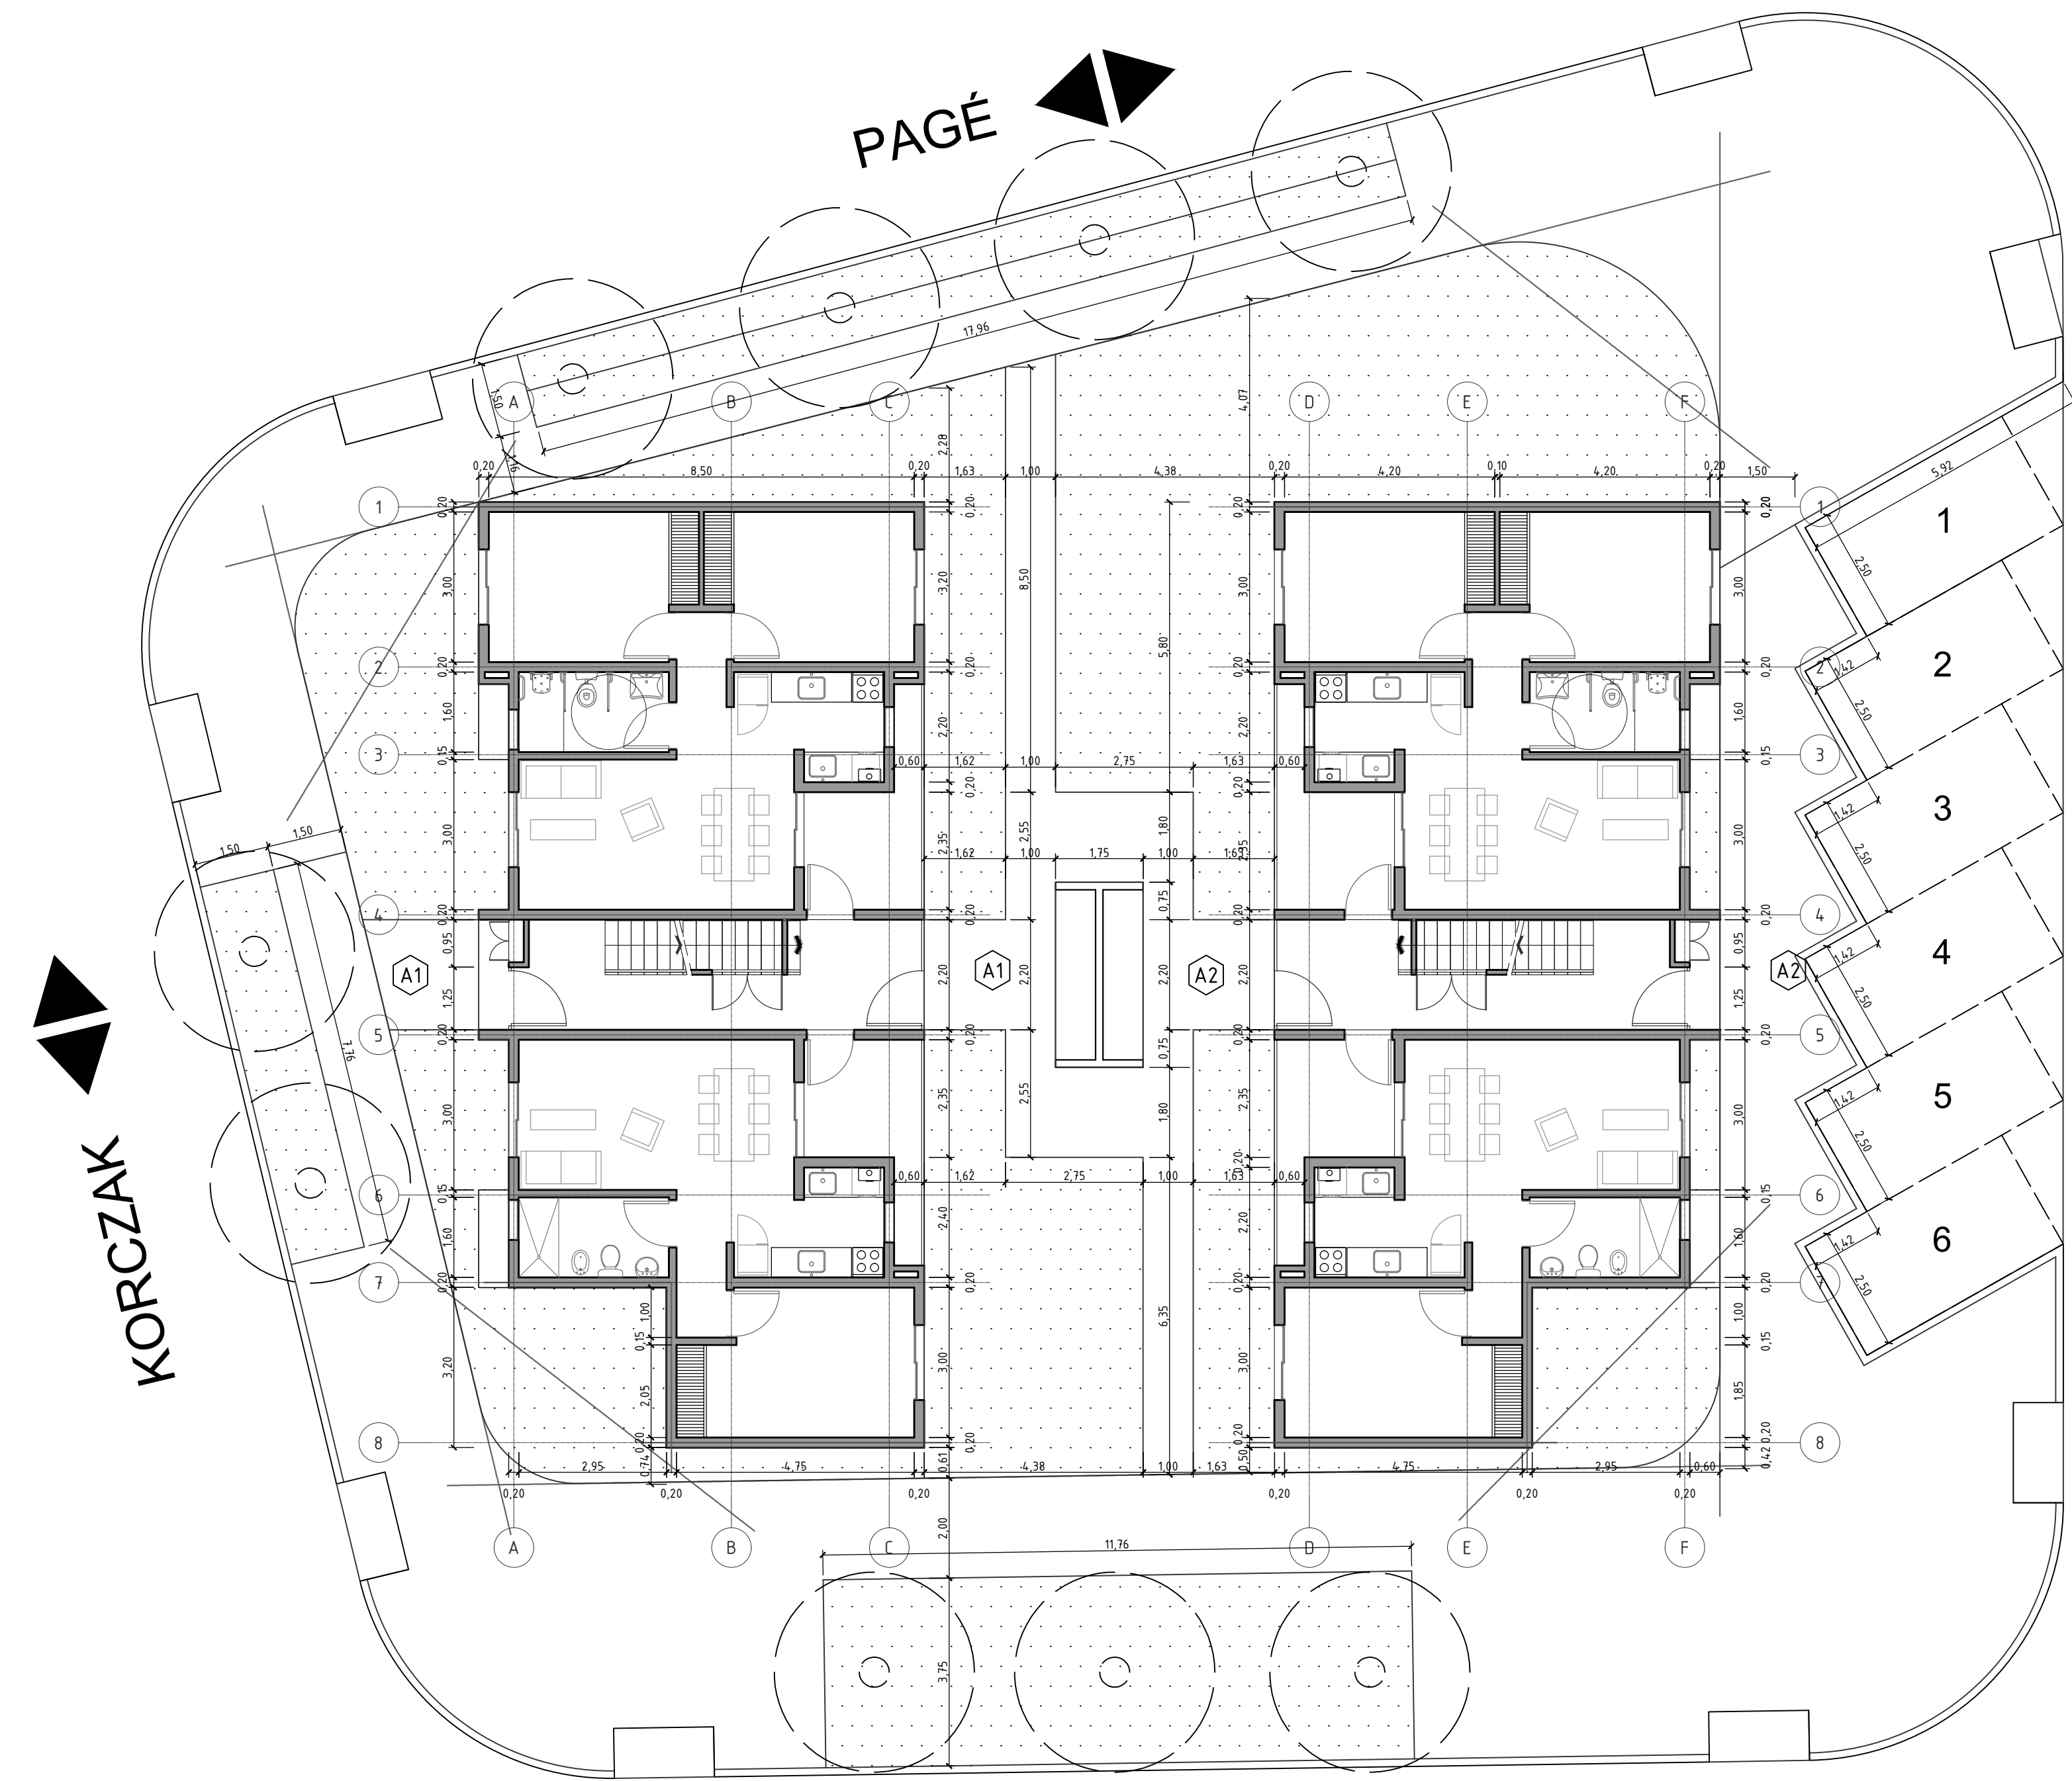

ESMERALDA

