




CARPINTERIA ALUMINIO

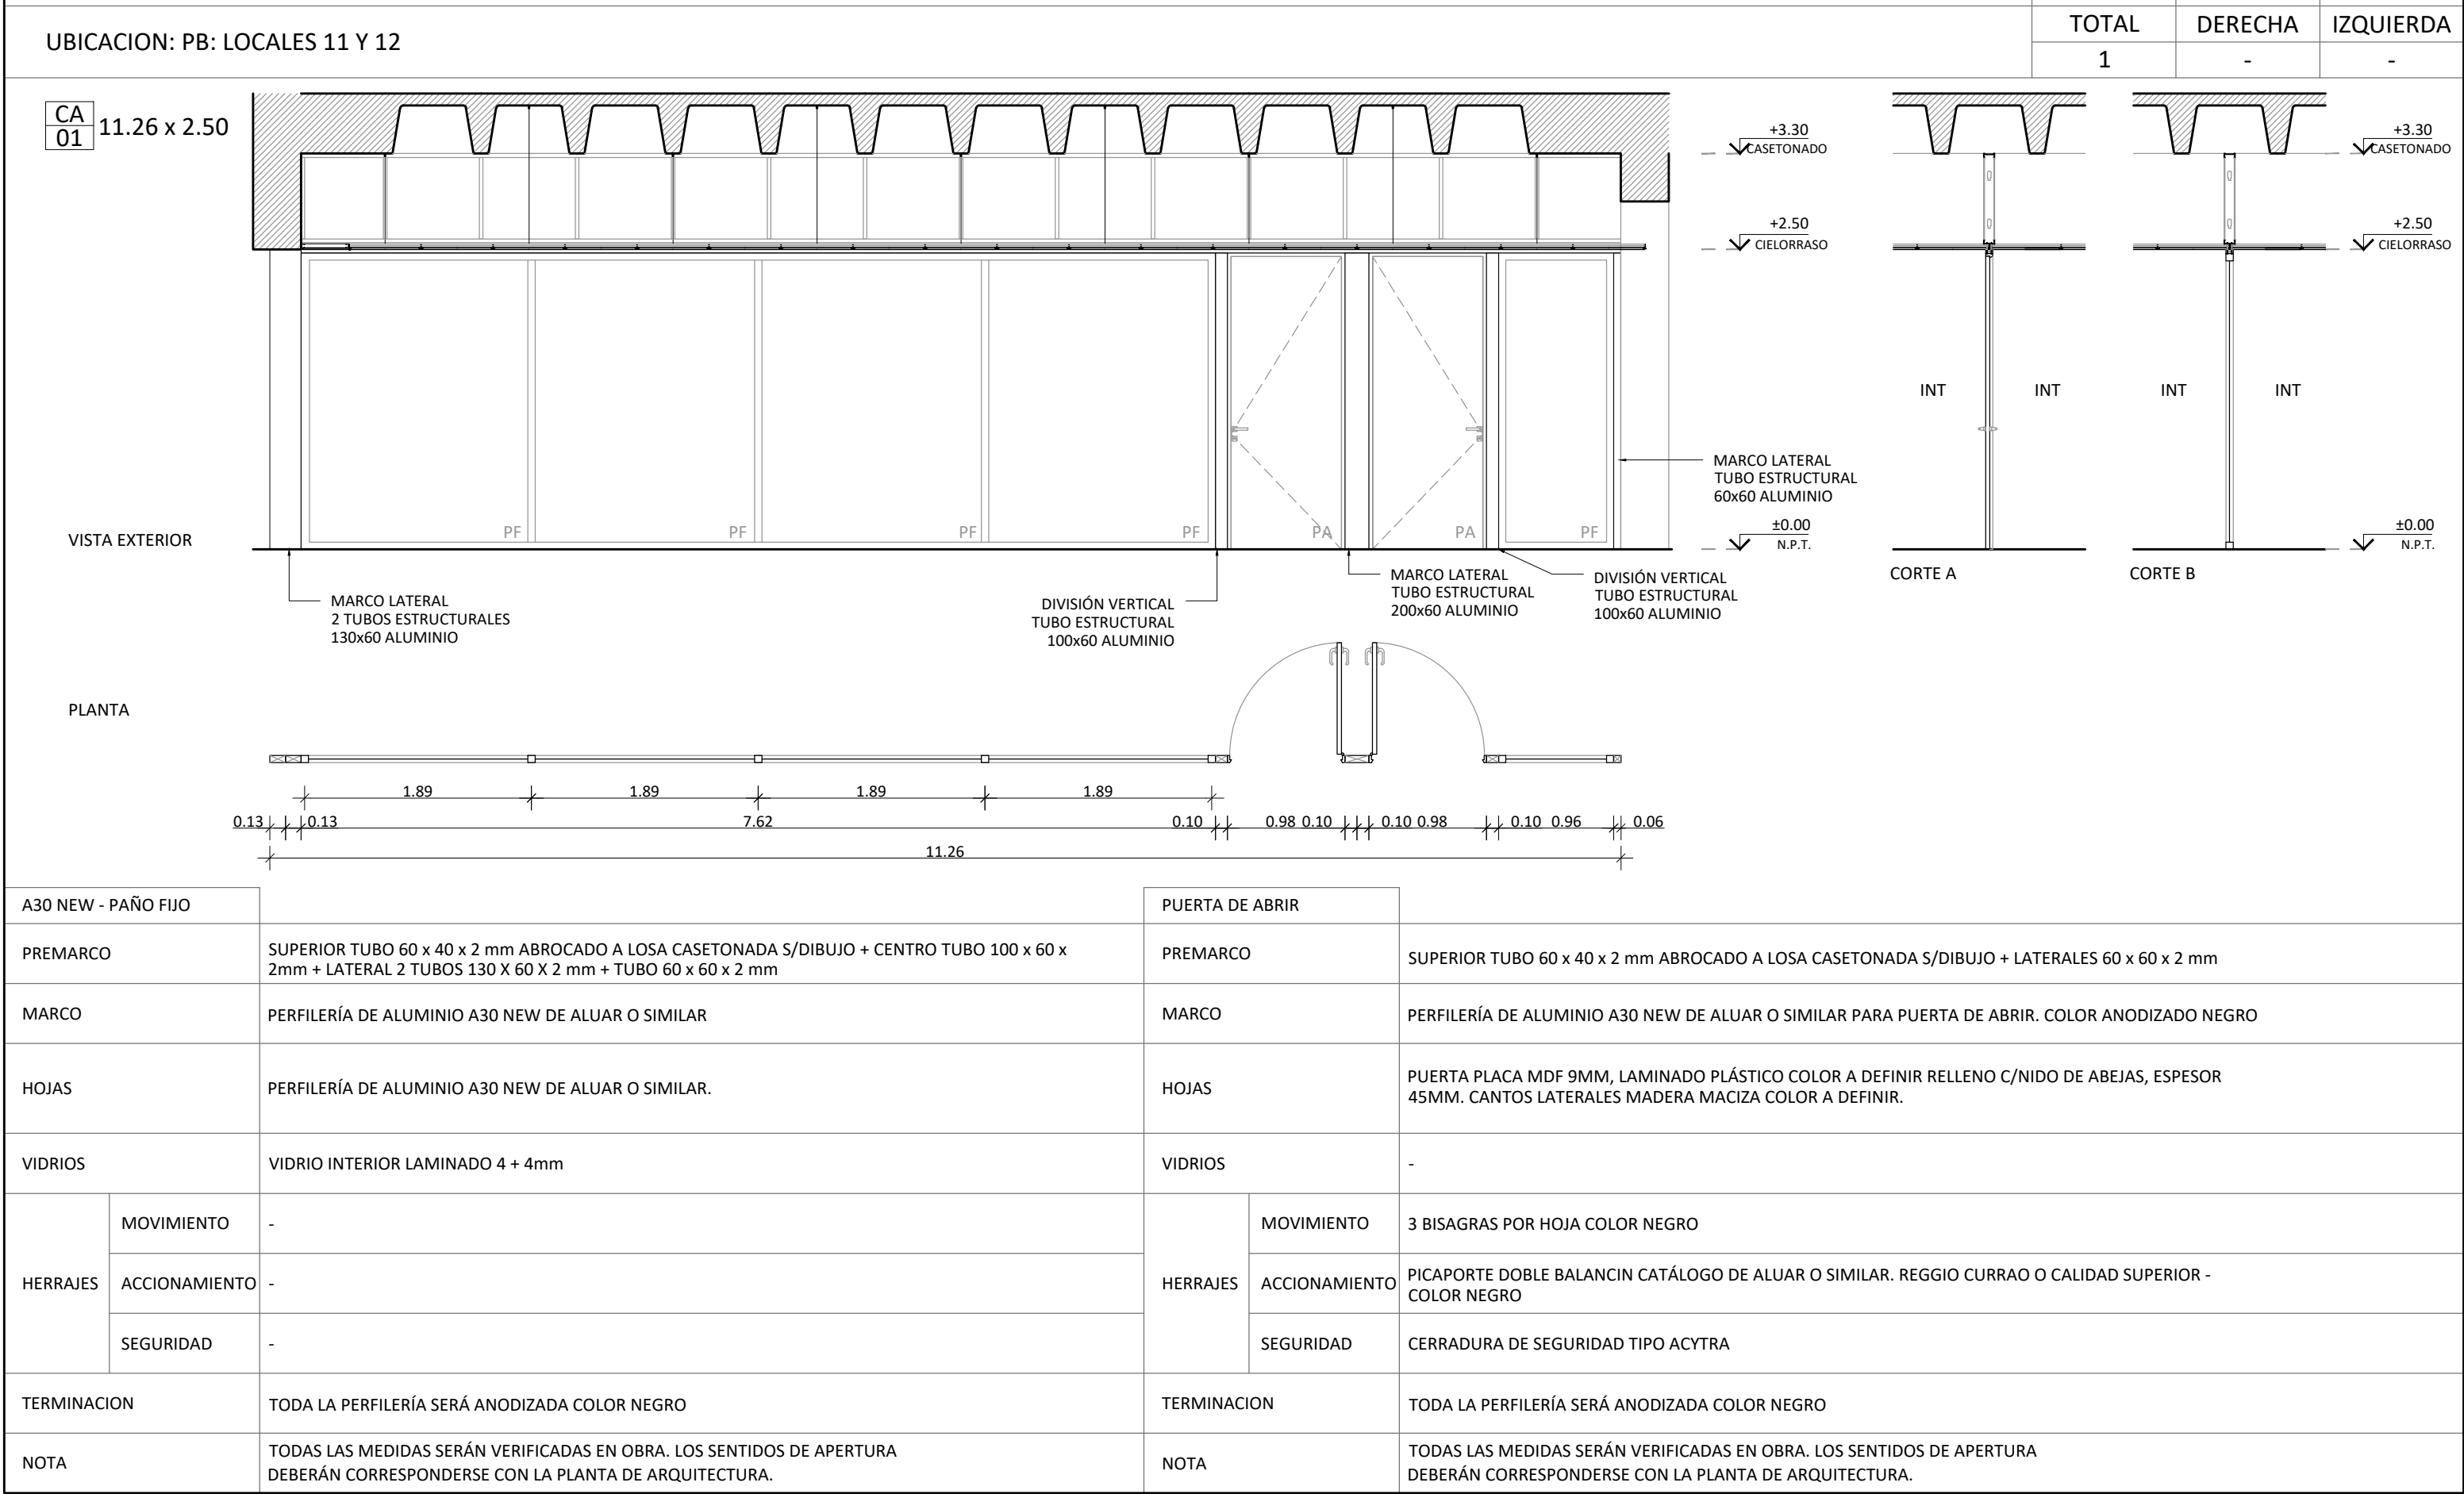

CARPINTERIA ALUMINIO

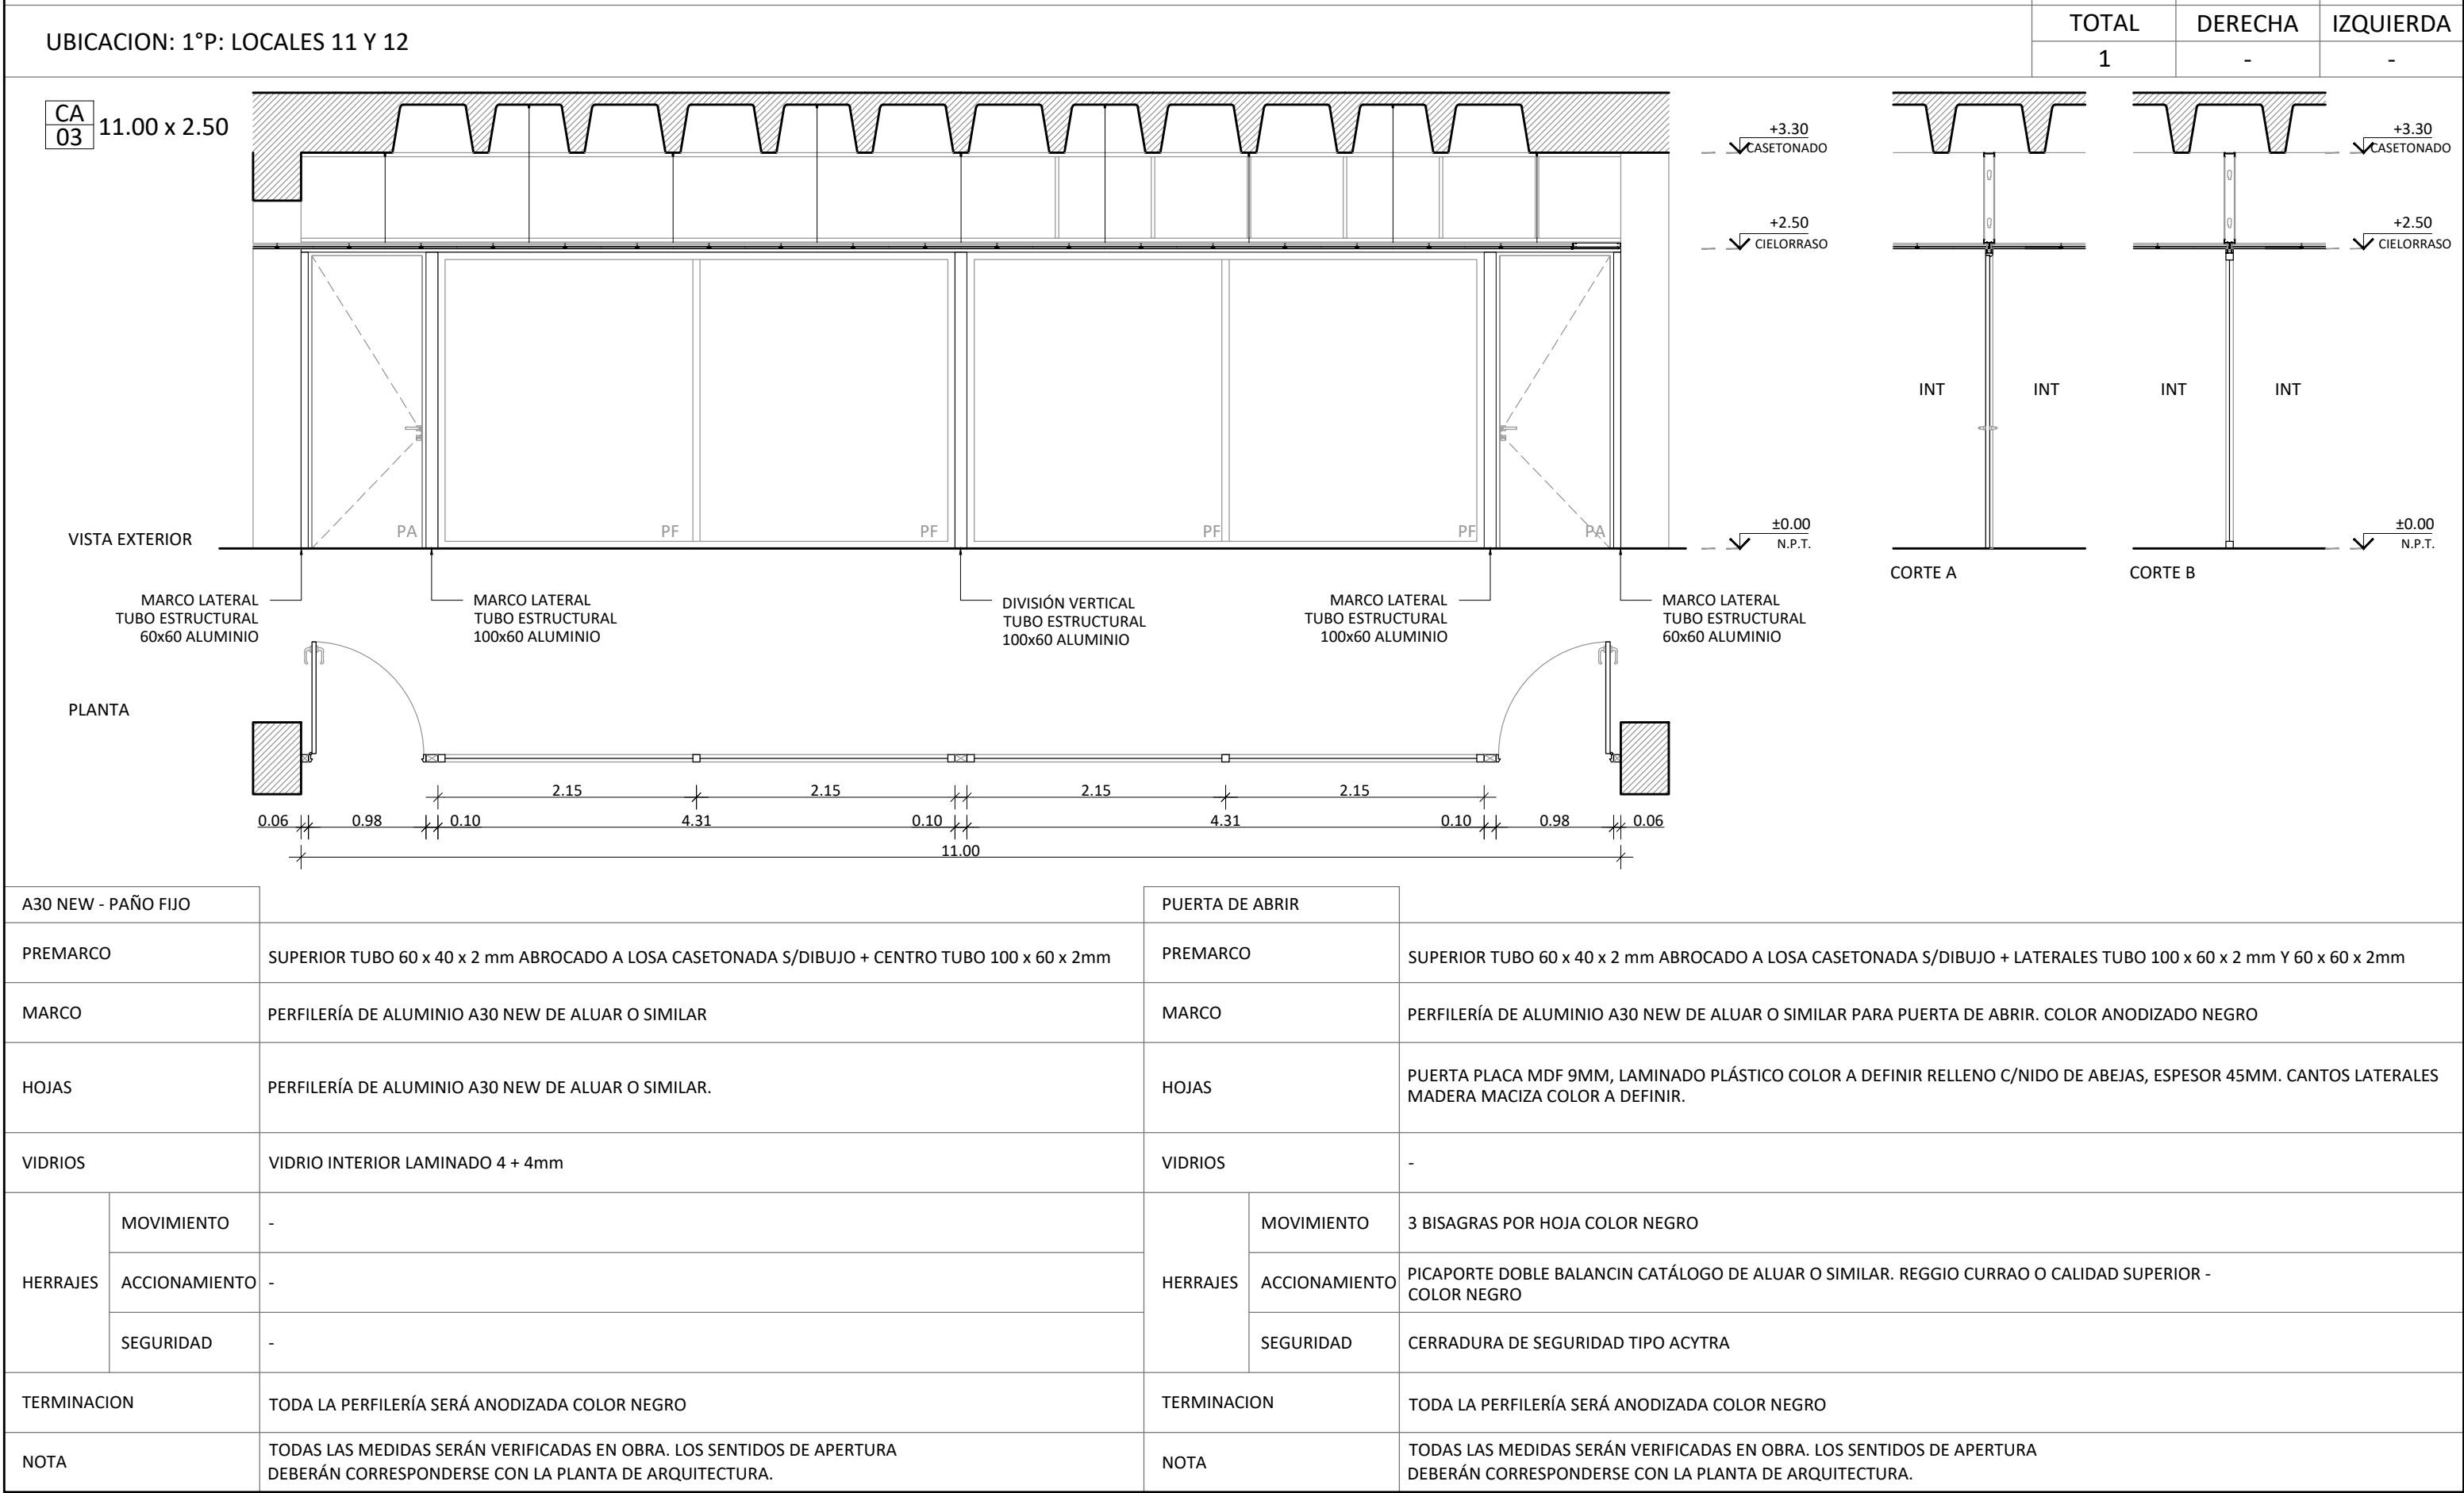

CARPINTERIA ALUMINIO

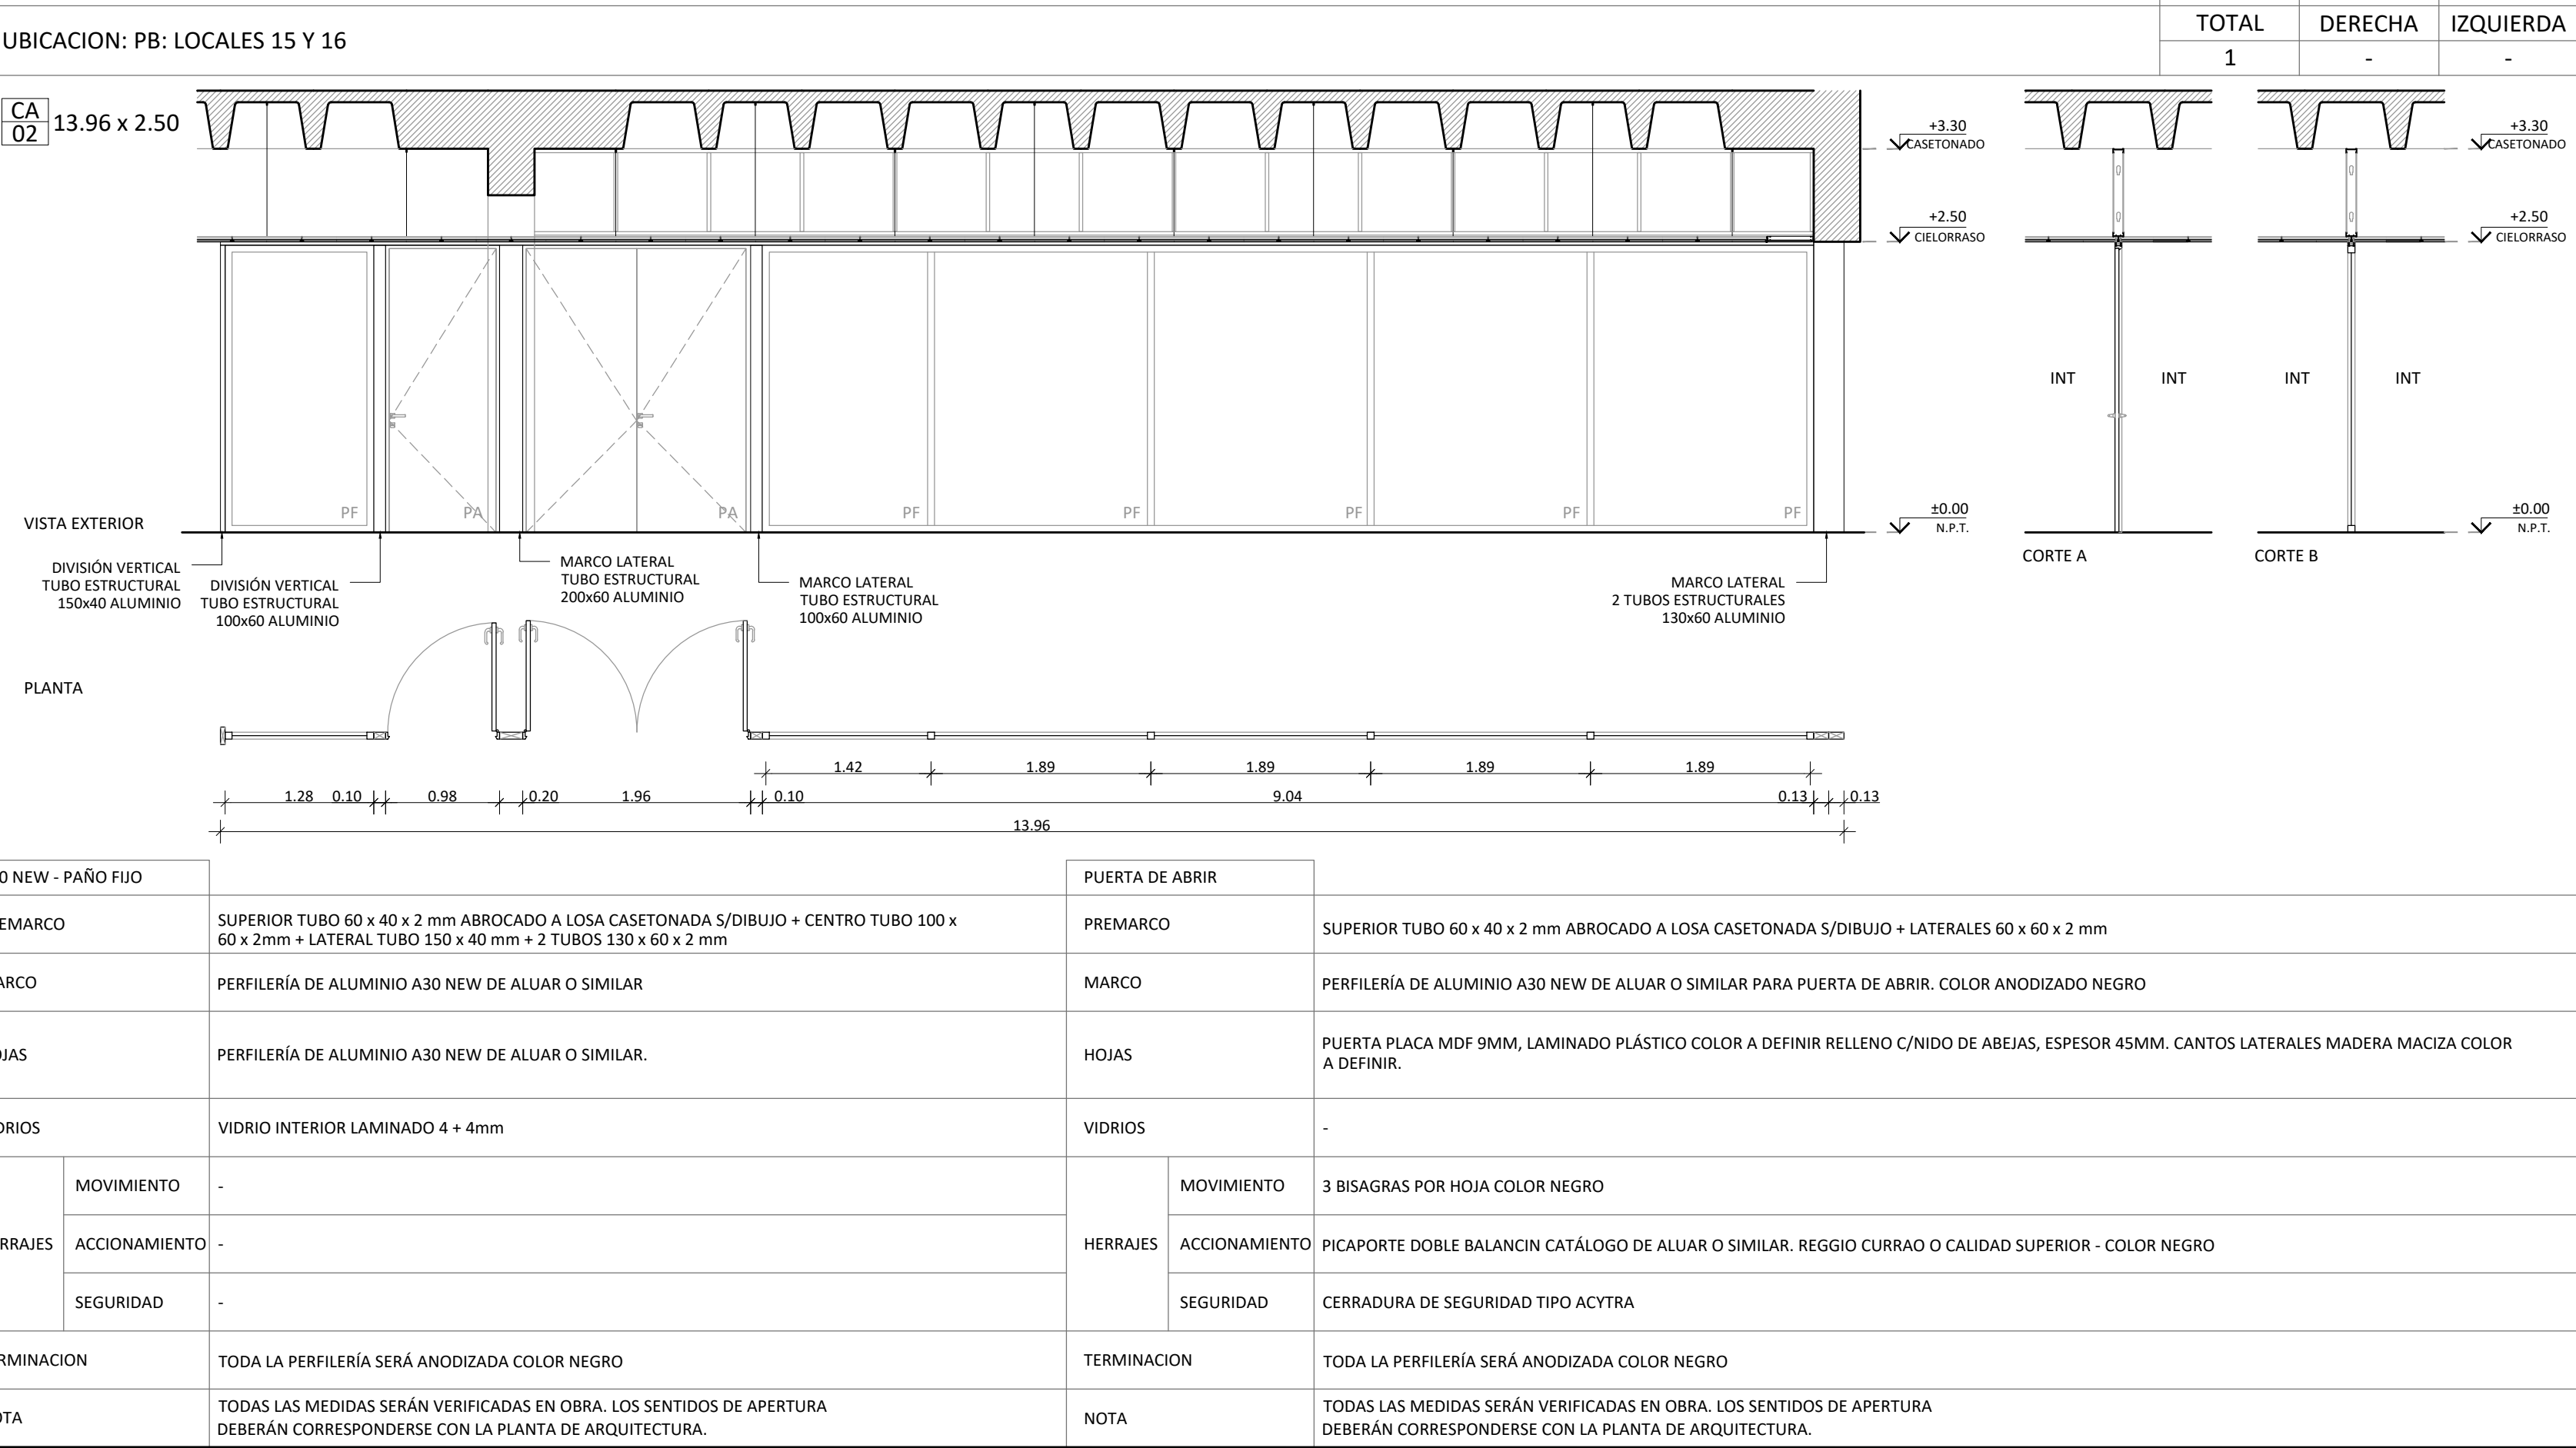

CARPINTERIA ALUMINIO

