




BLOQUE 6  
SECTOR B

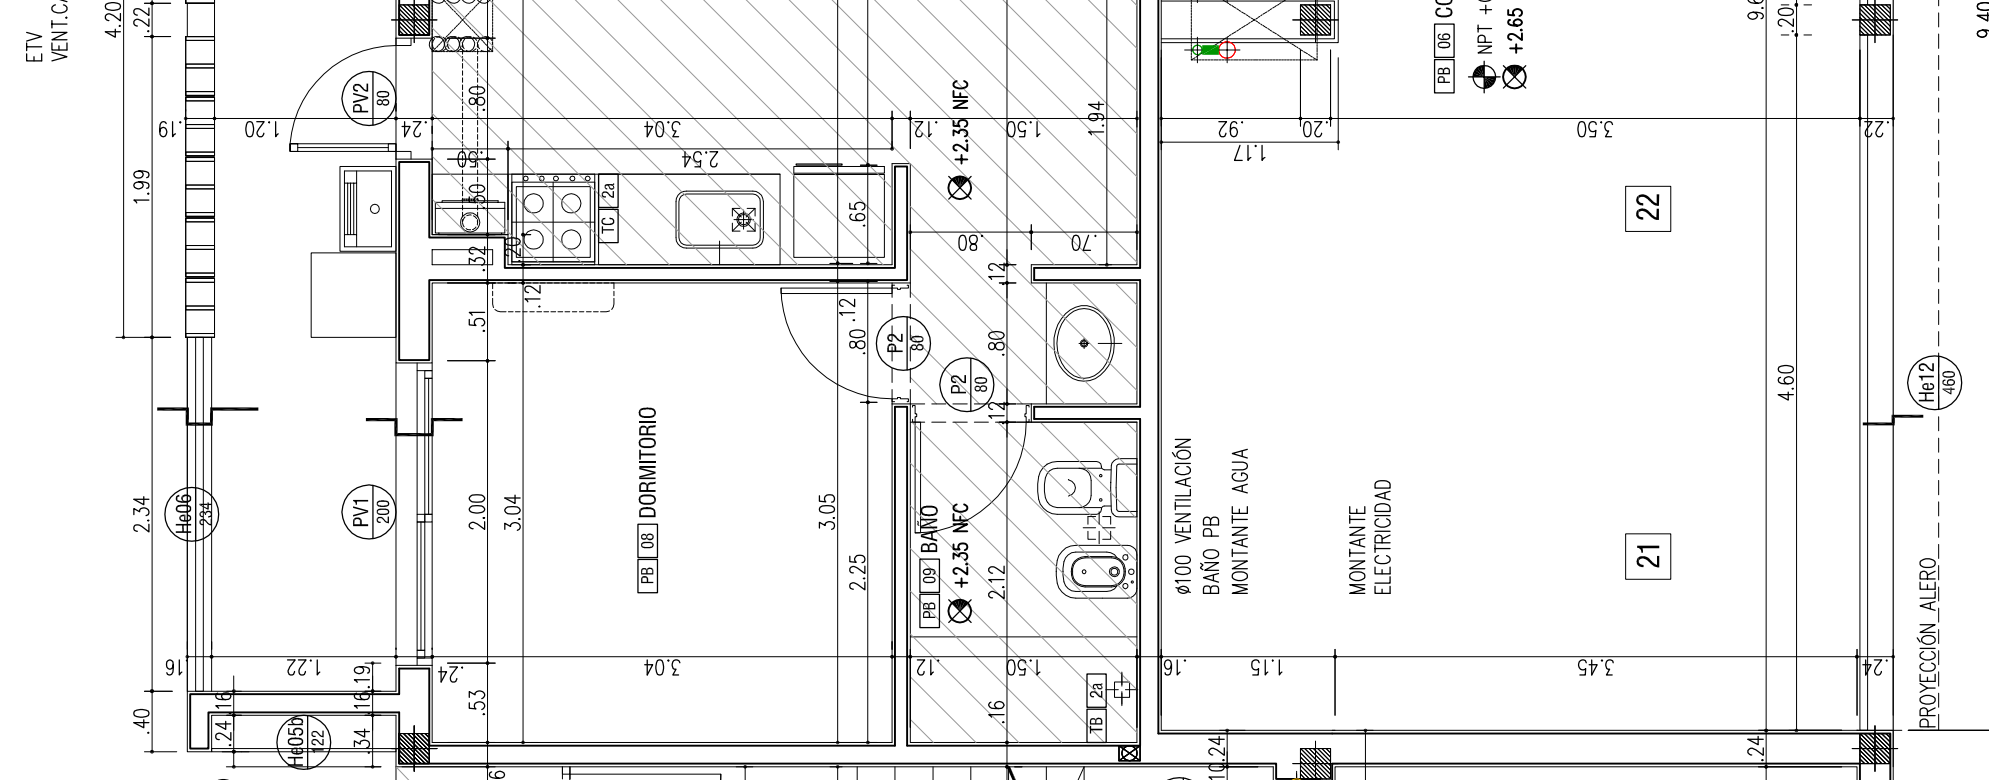

BLOQUE 7  
SECTOR B

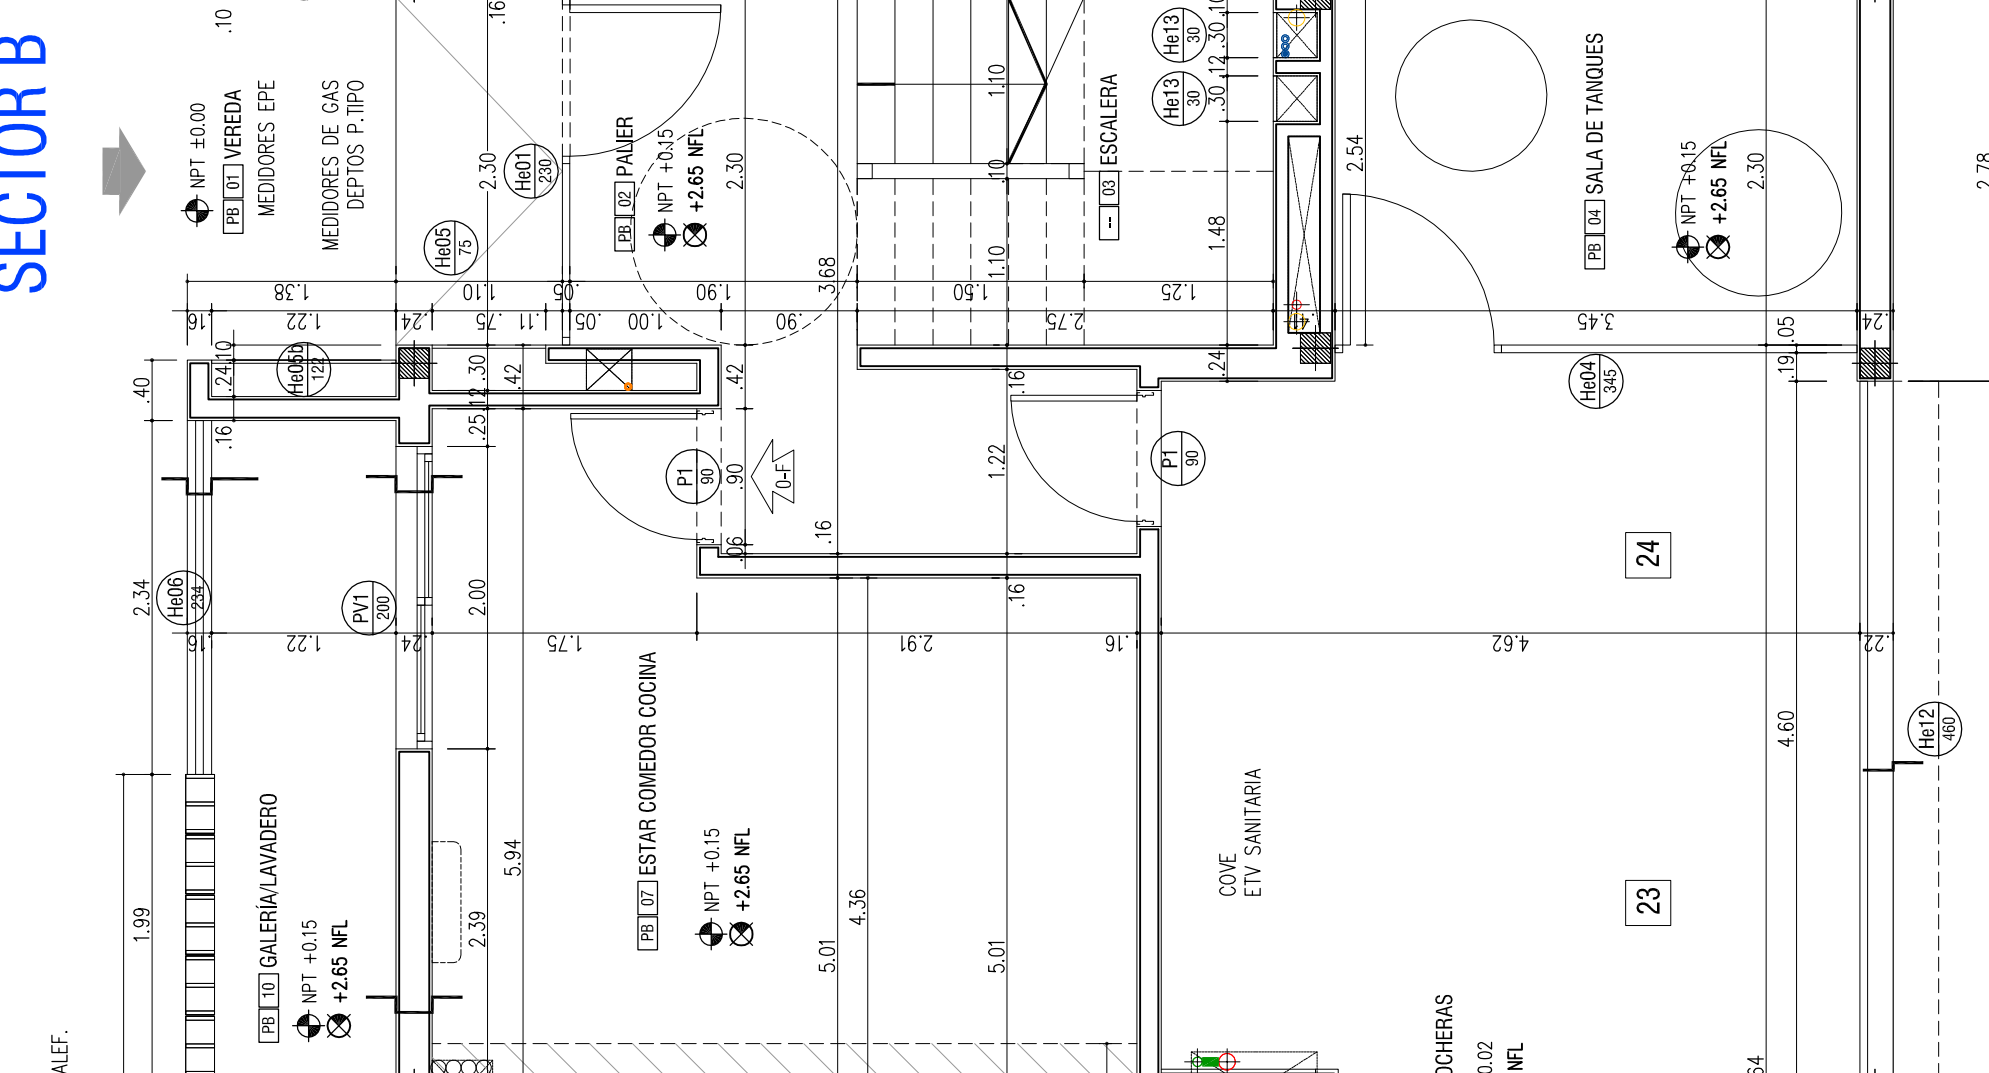

BLOQUE 8  
SECTOR B

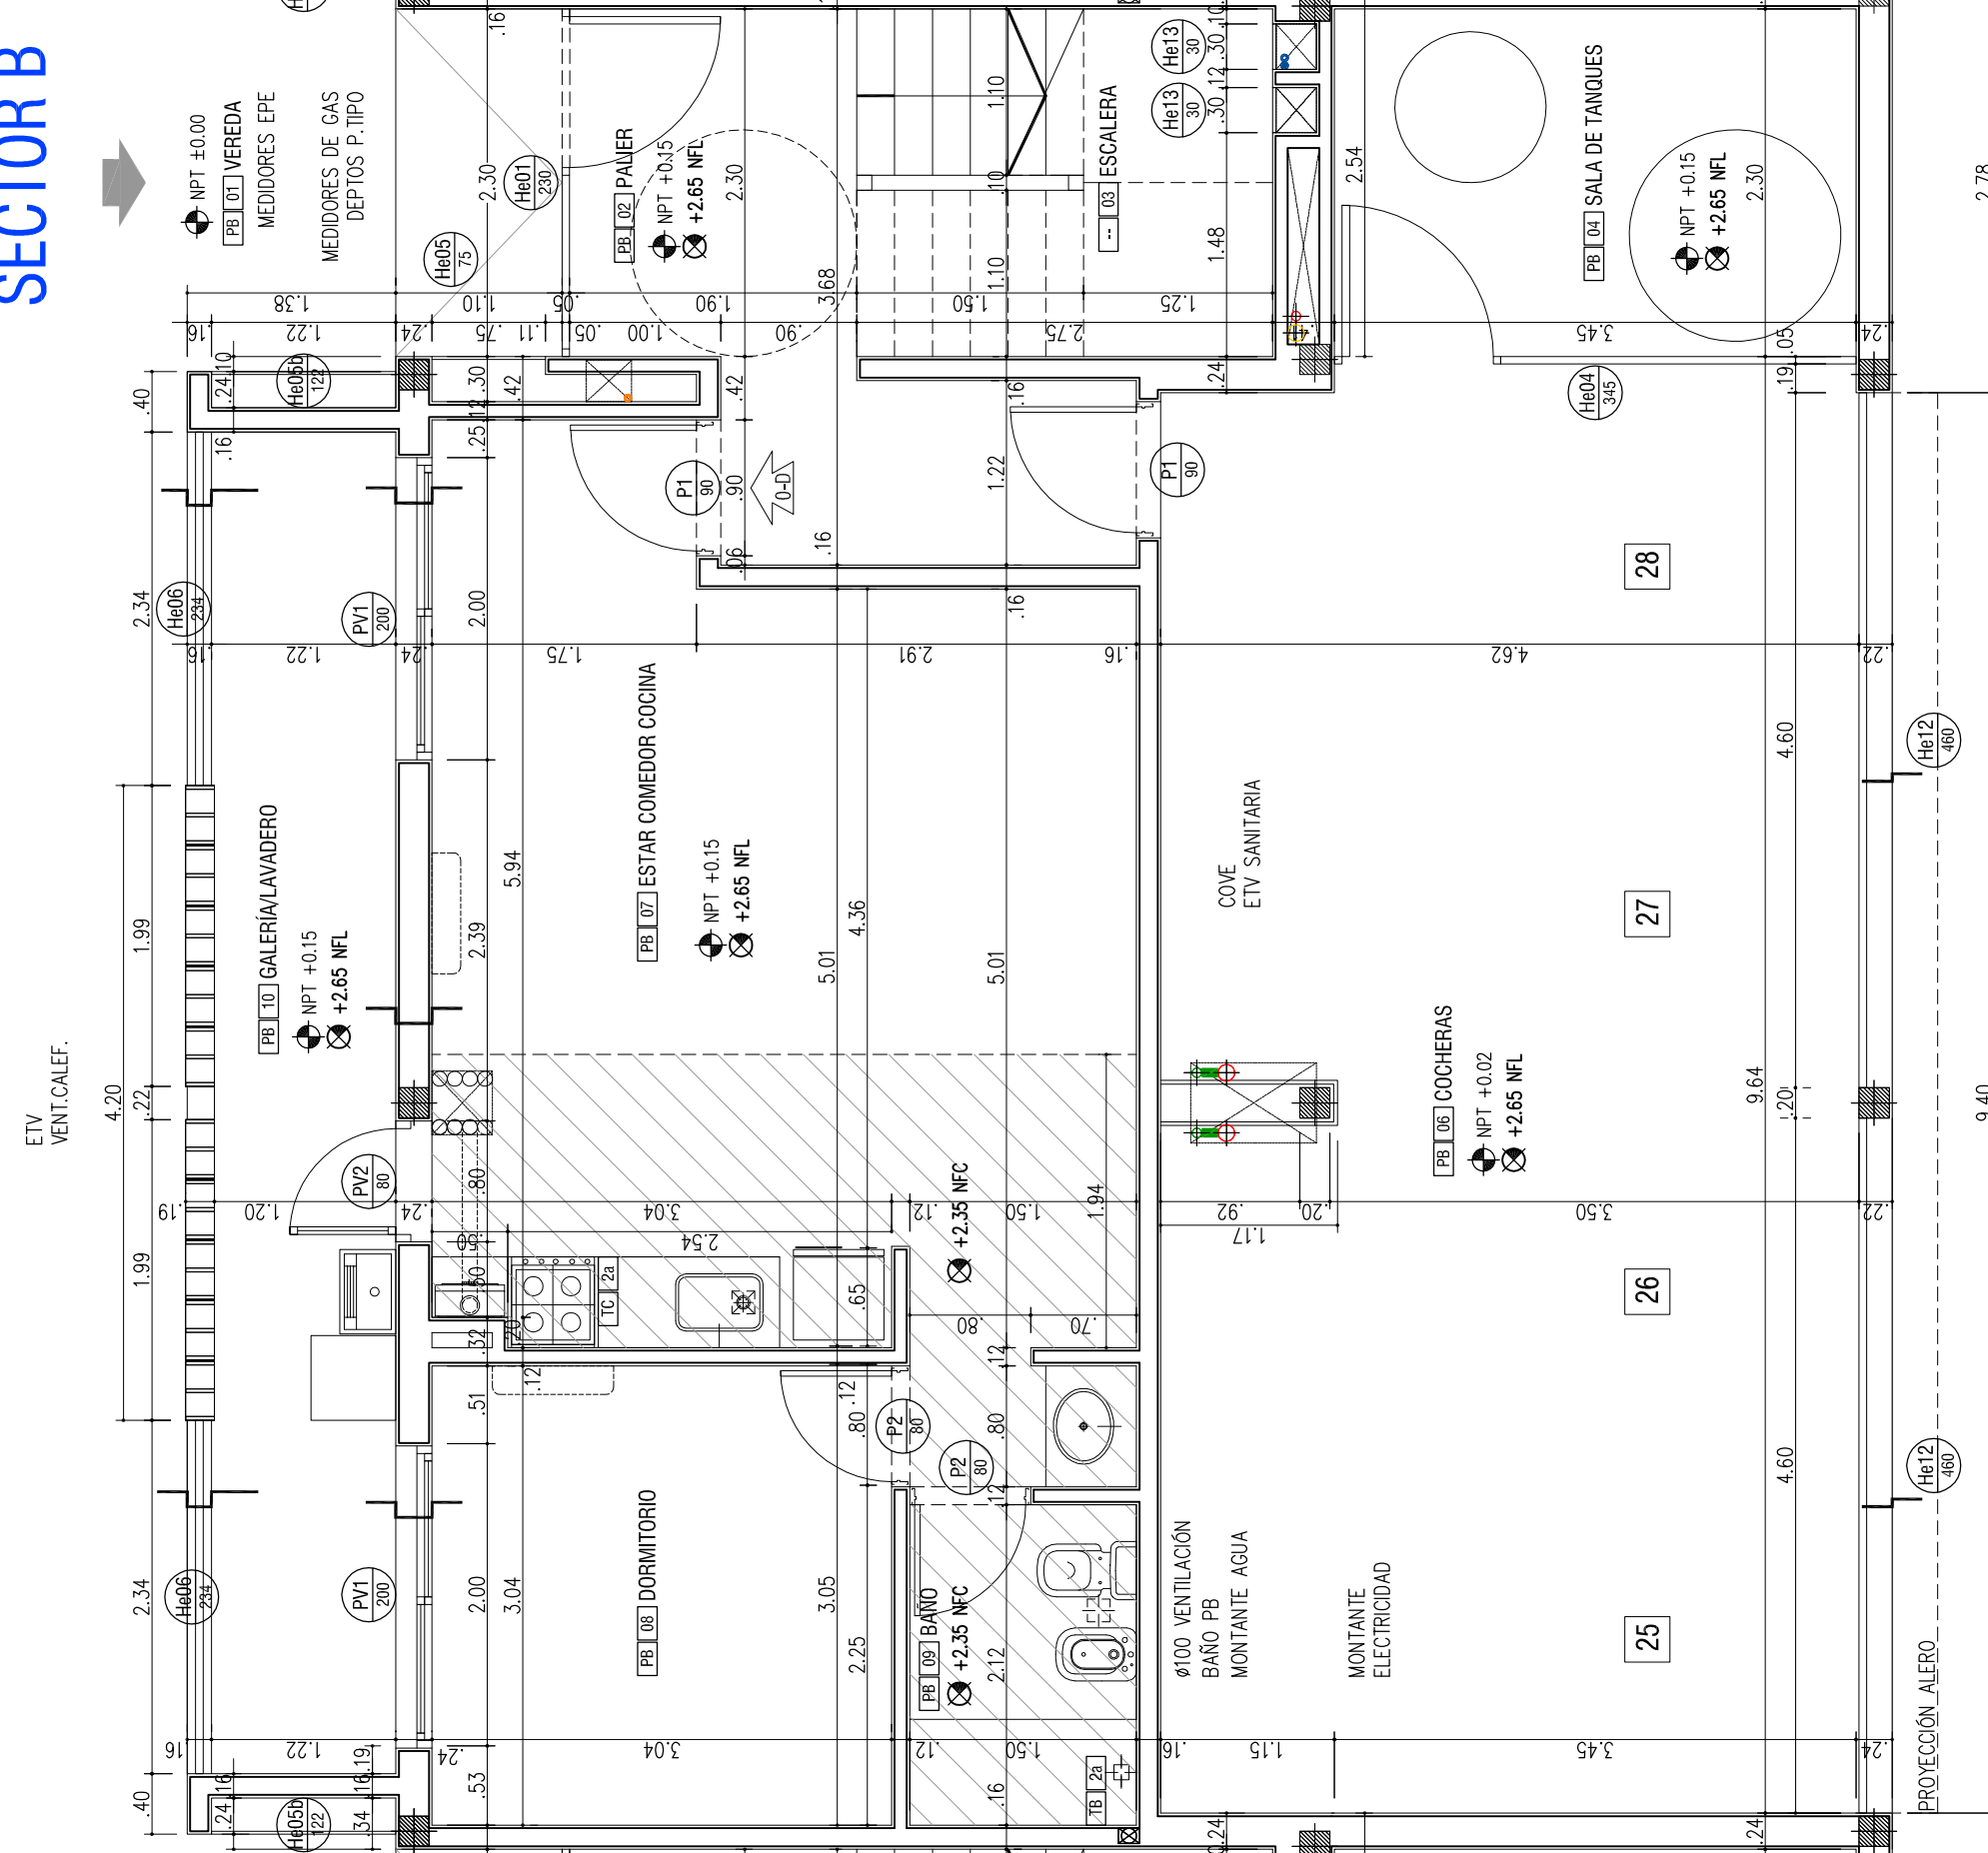

BLOQUE 9  
SECTOR B

