


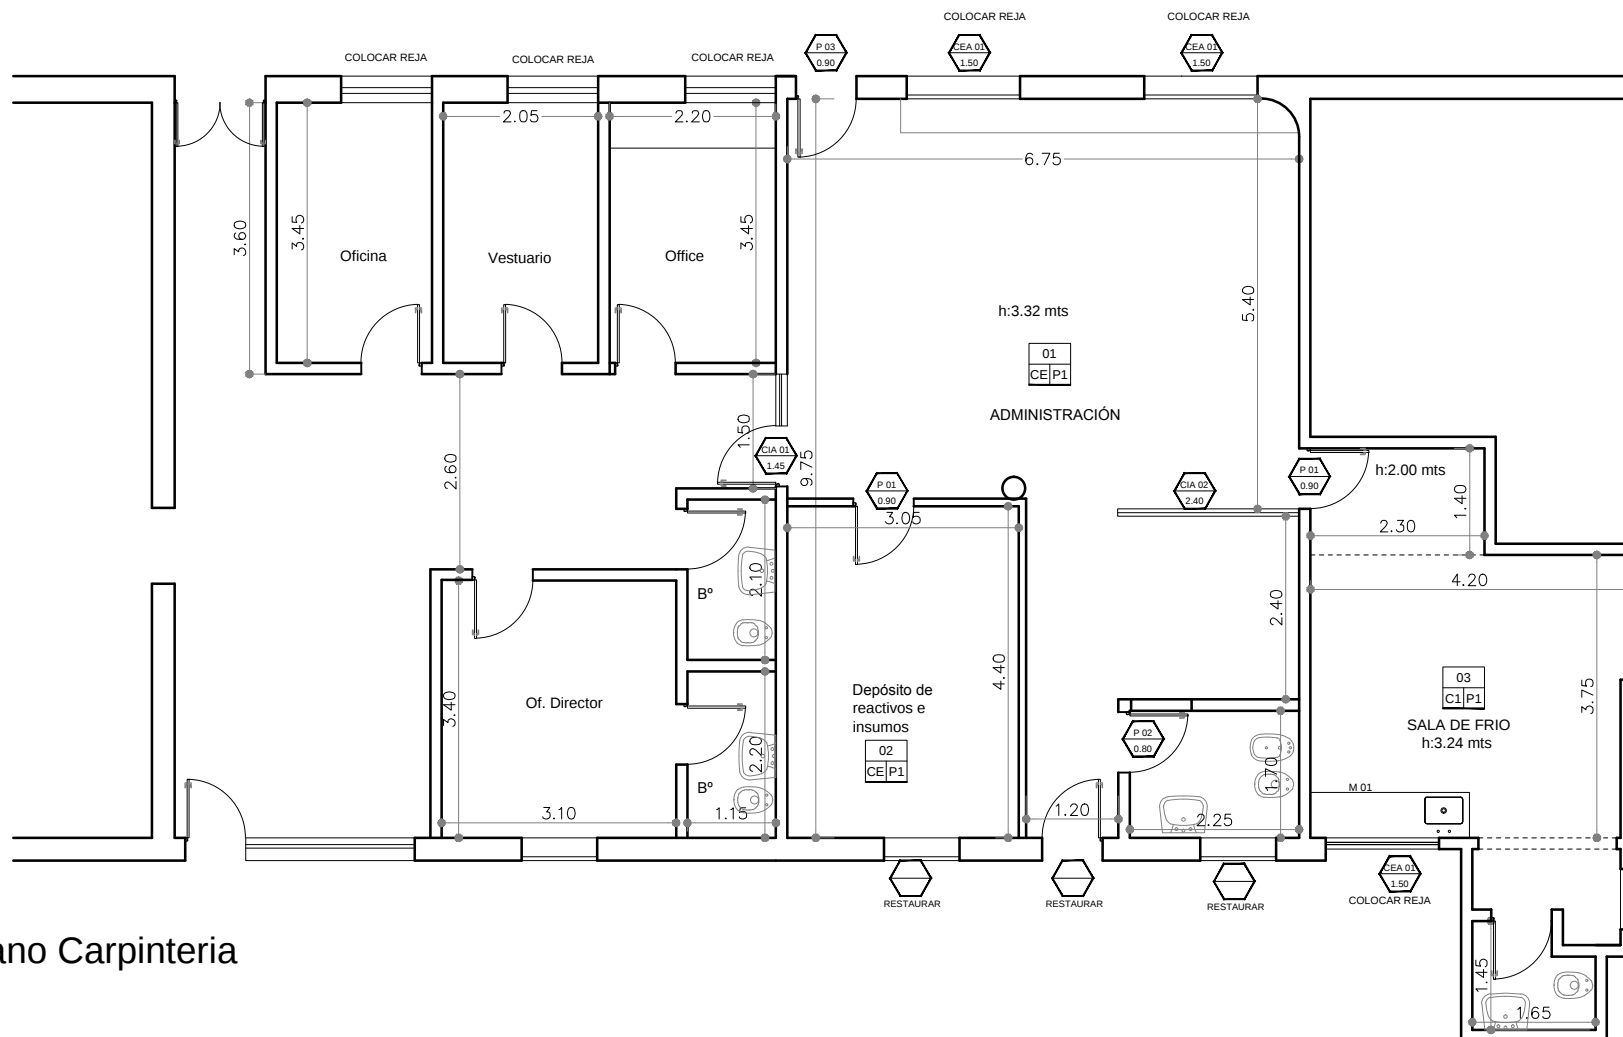

Plano Carpinteria