

V1

VENTANA PPAL.  
CANT: 3

P1


PUERTA PPAL.  
CANT: 1

PV

PUERTAVENTANA  
CANT: 1

P2

PUERTA PLACA  
CANT: 3

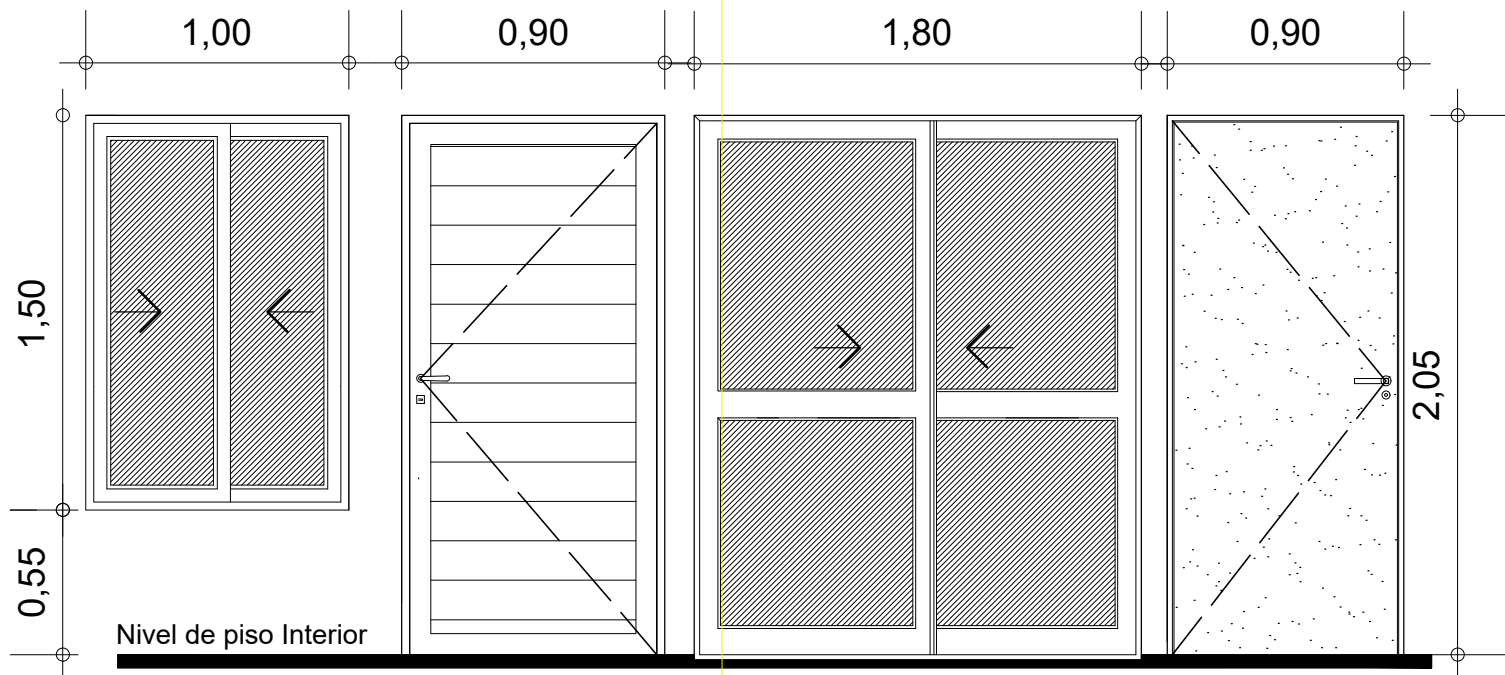

R1

REJA FRENTE  
CANT: 3

R2

REJA PUERTA VENTANA  
CANT: 1

V2

VENTANA COCINA  
CANT: 1

V3

VENTILUZ BAÑO  
CANT: 1

