


AI

IE

BI


IC

IA

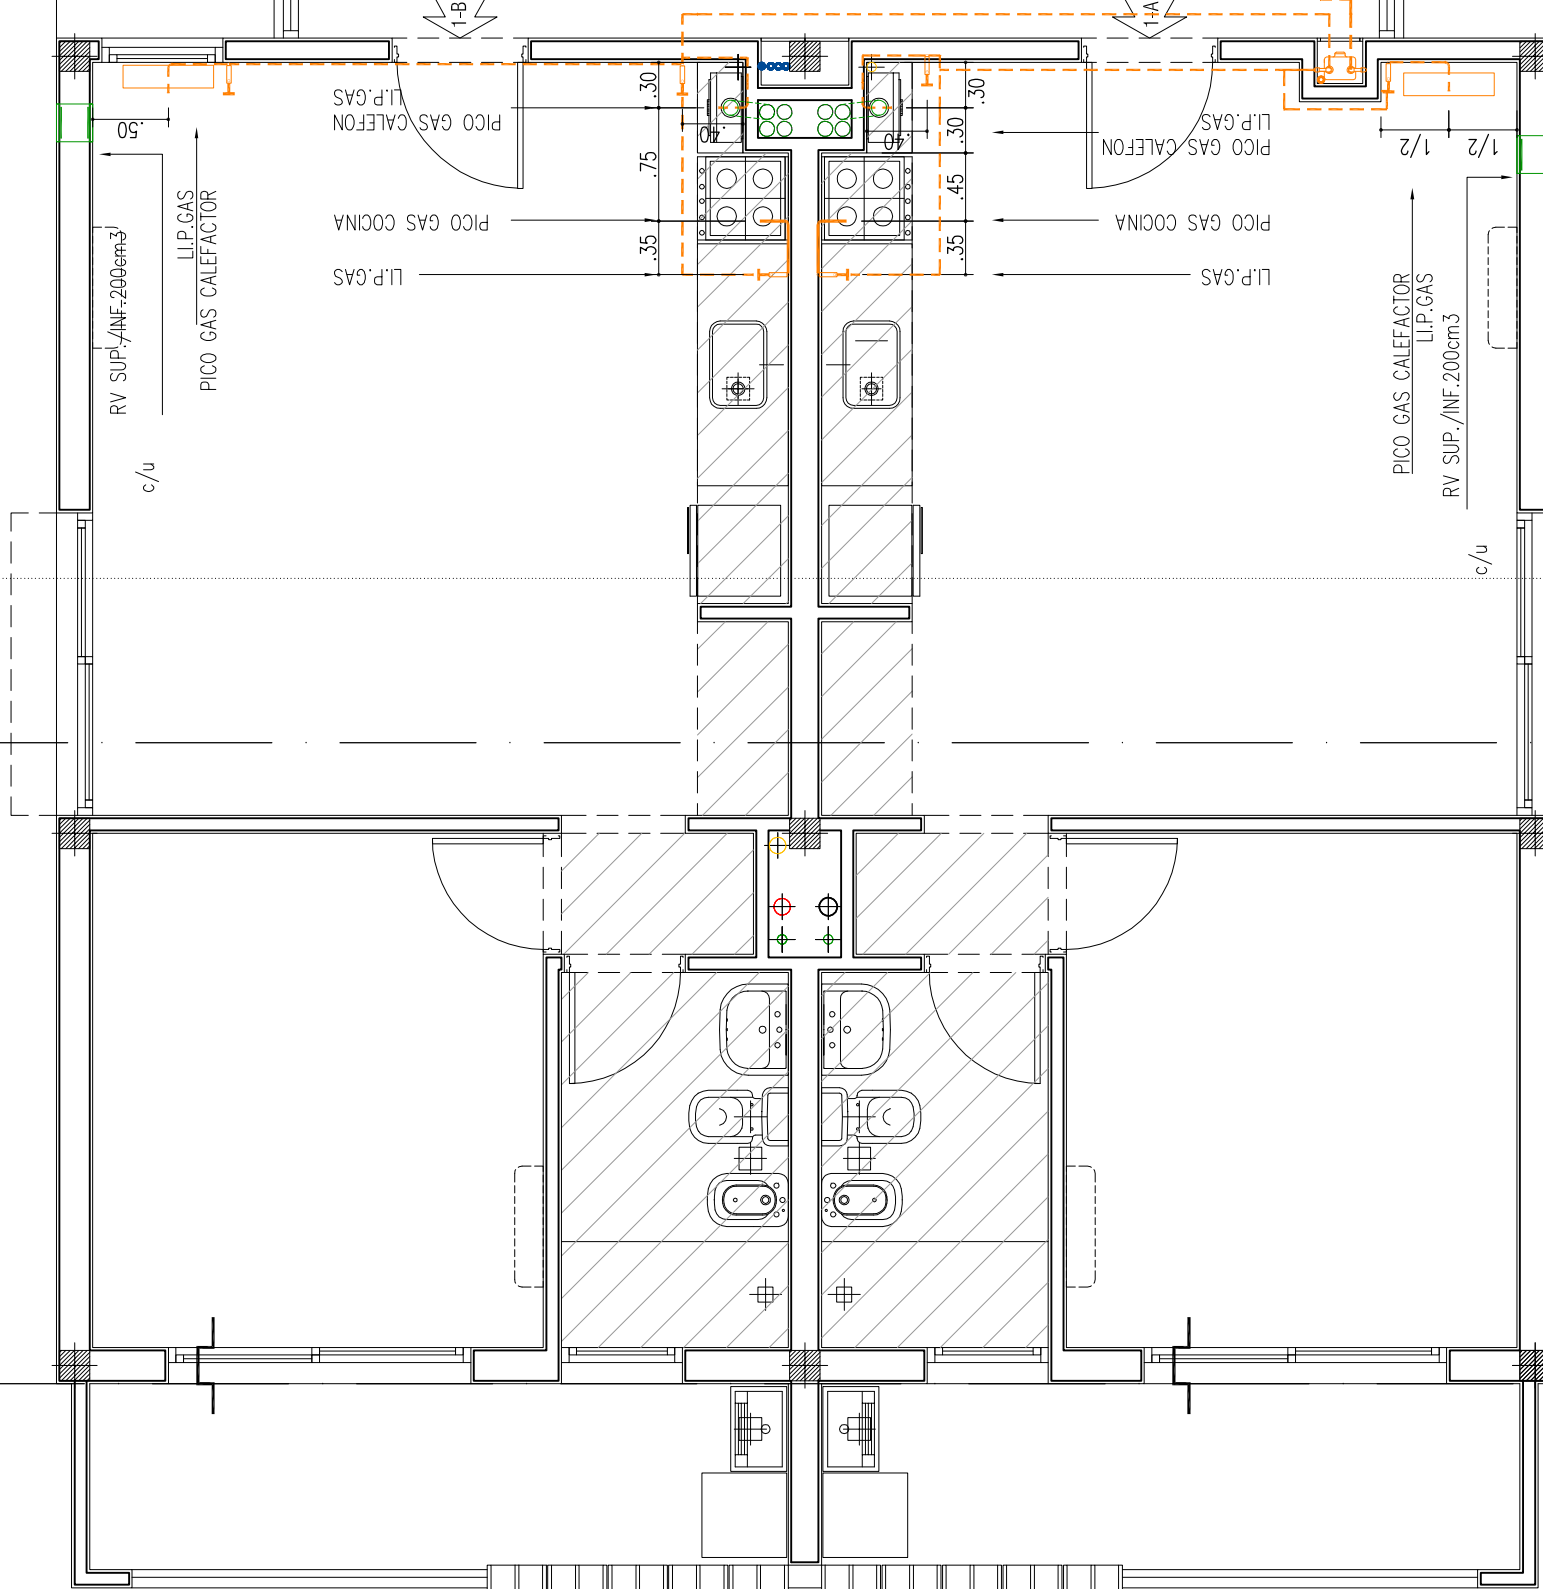


SECTOR A
BLOQUE 1

13 DEPTOS
PISO A-B-C
2° DE
2° DE

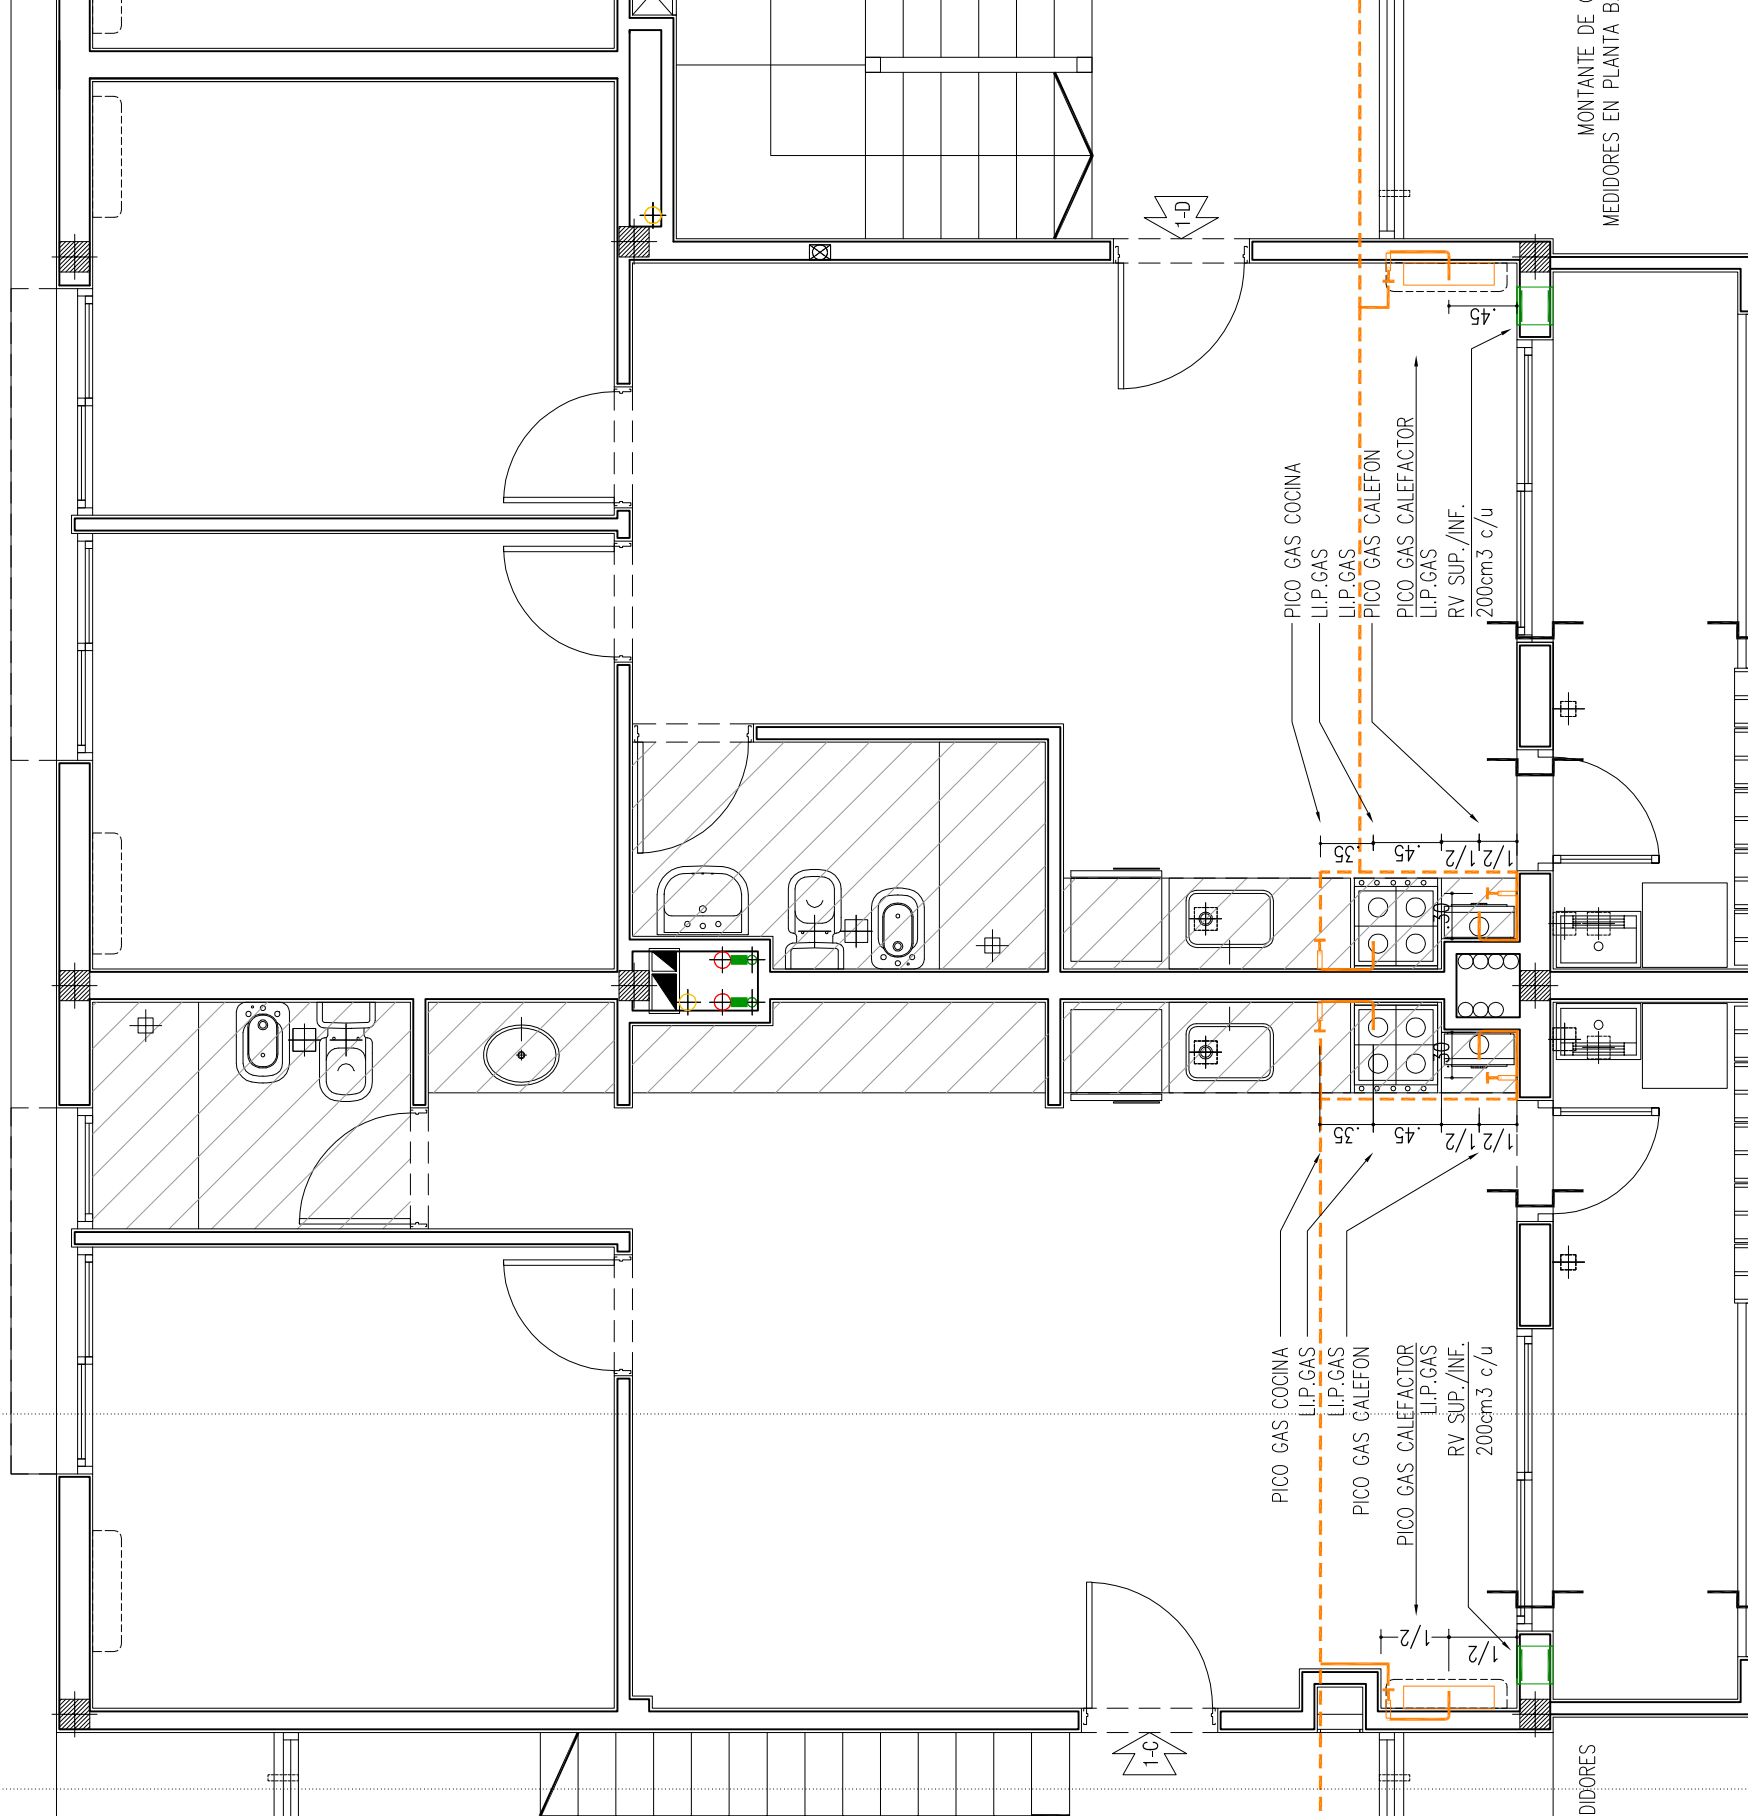


SECTOR A
BLOQUE 2

6 DEPTOS
PISO A-B-C
2° DE
2° DE

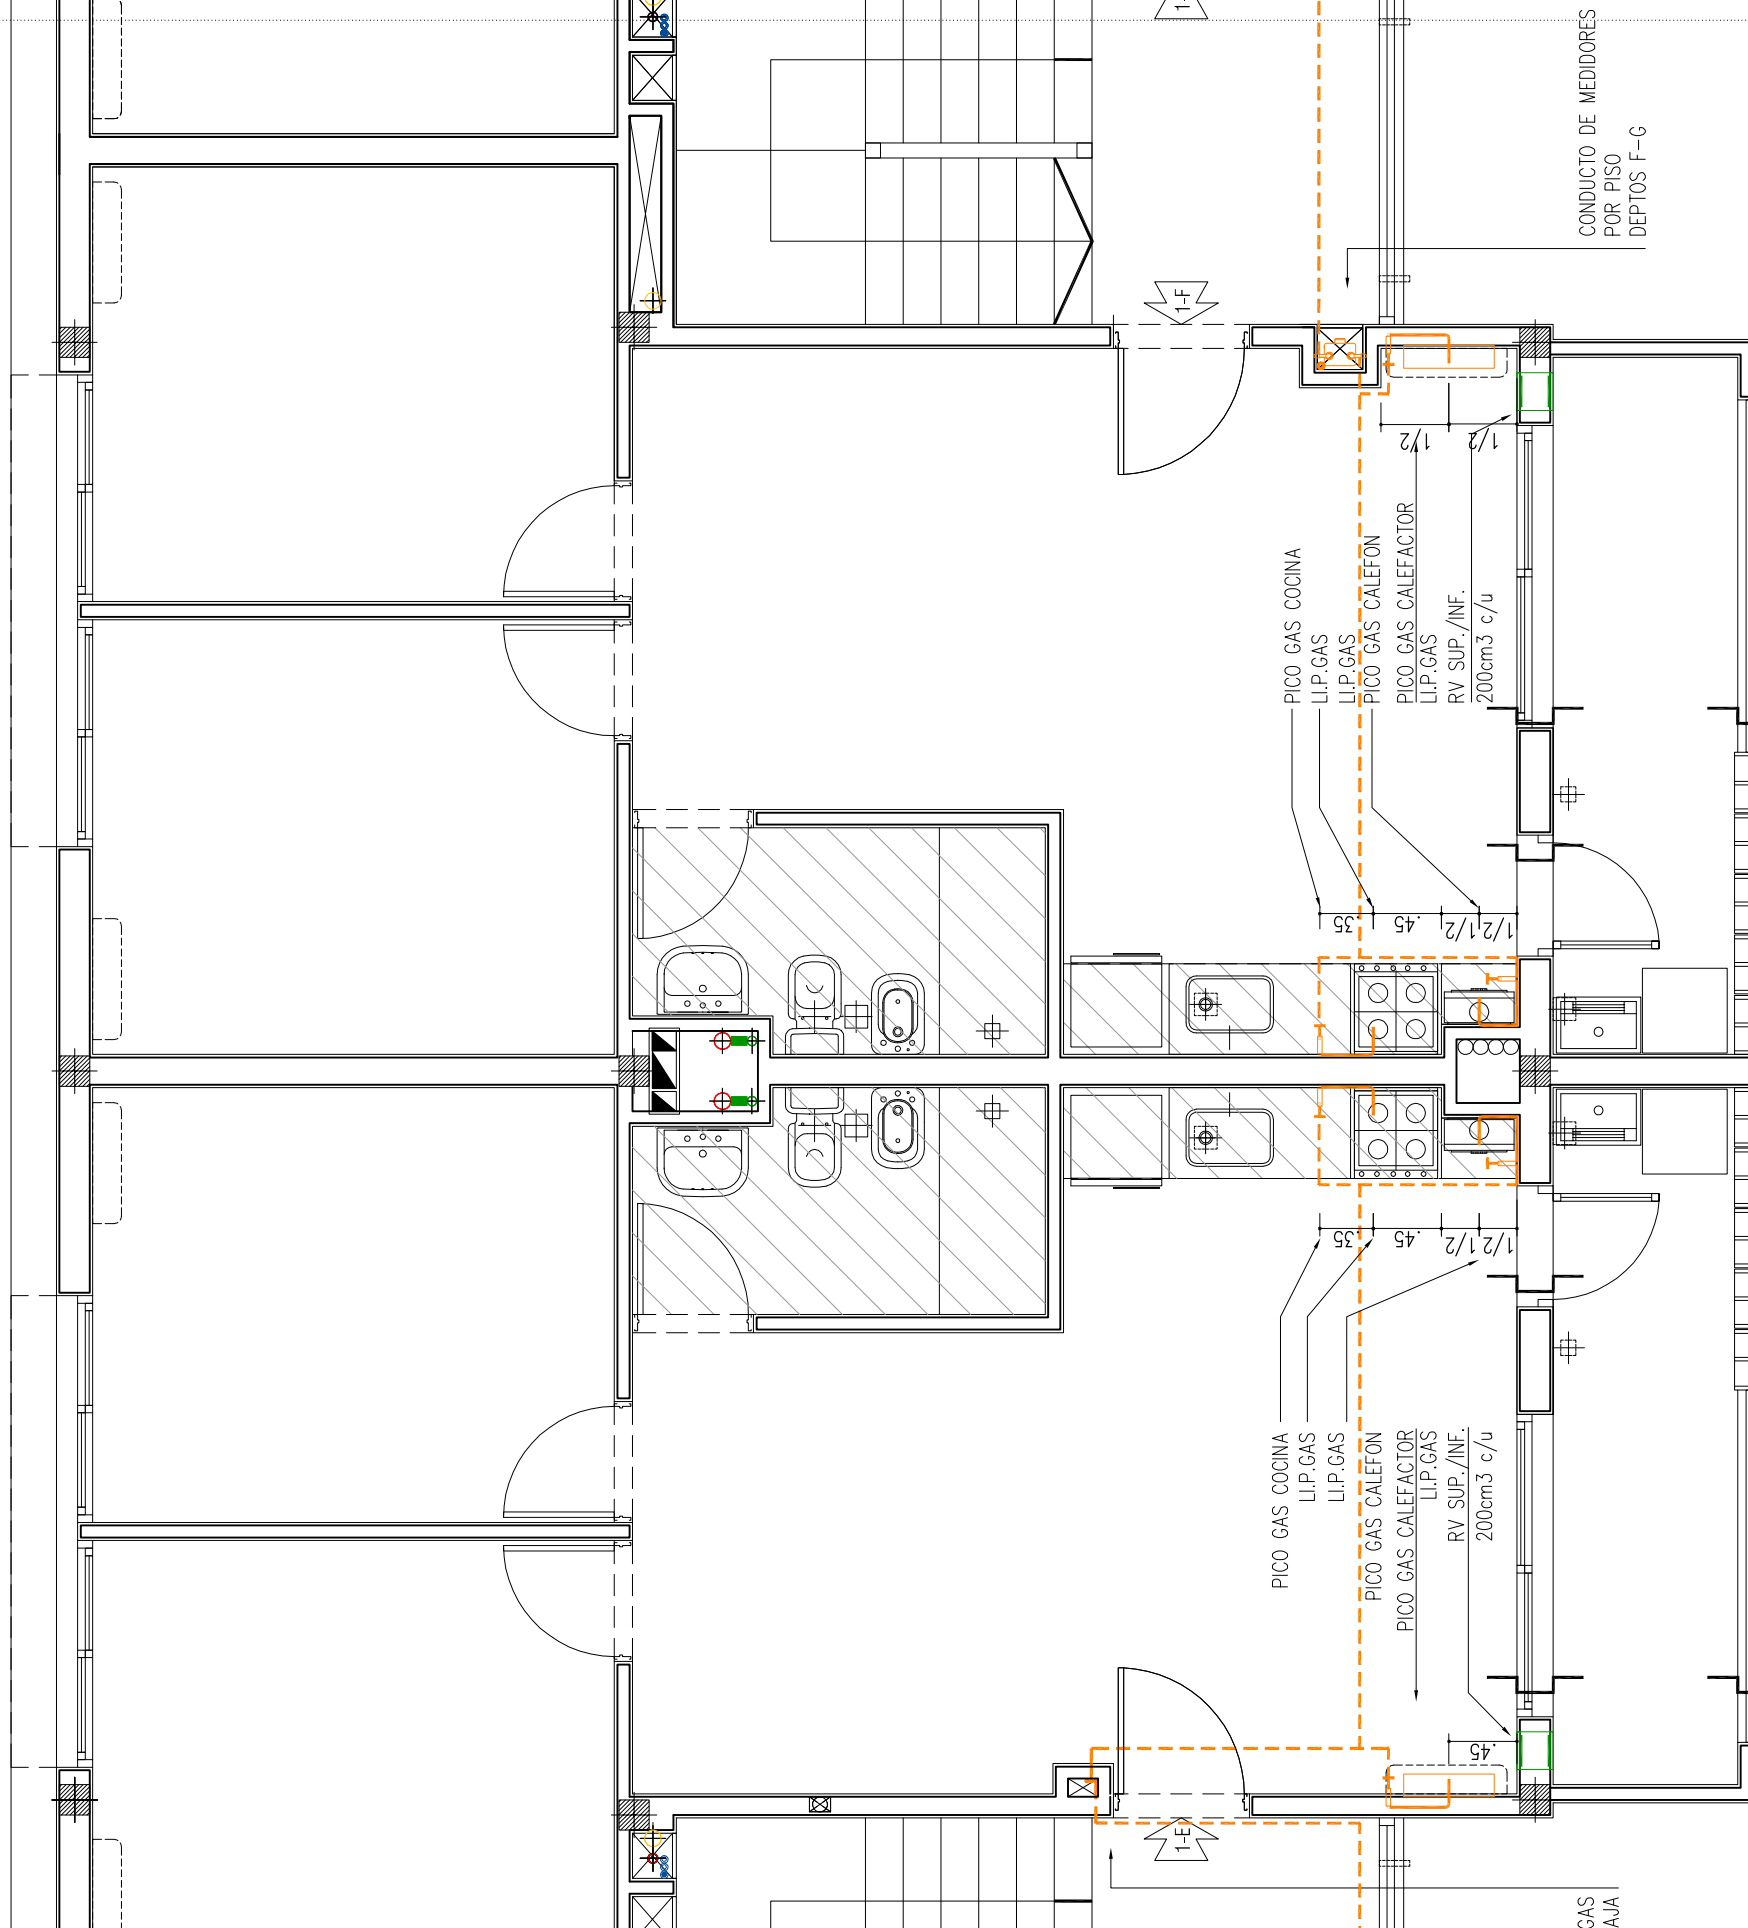


SECTOR A
BLOQUE 3

17 DEPTOS
PISO A-B-C
2° DE
2° DE

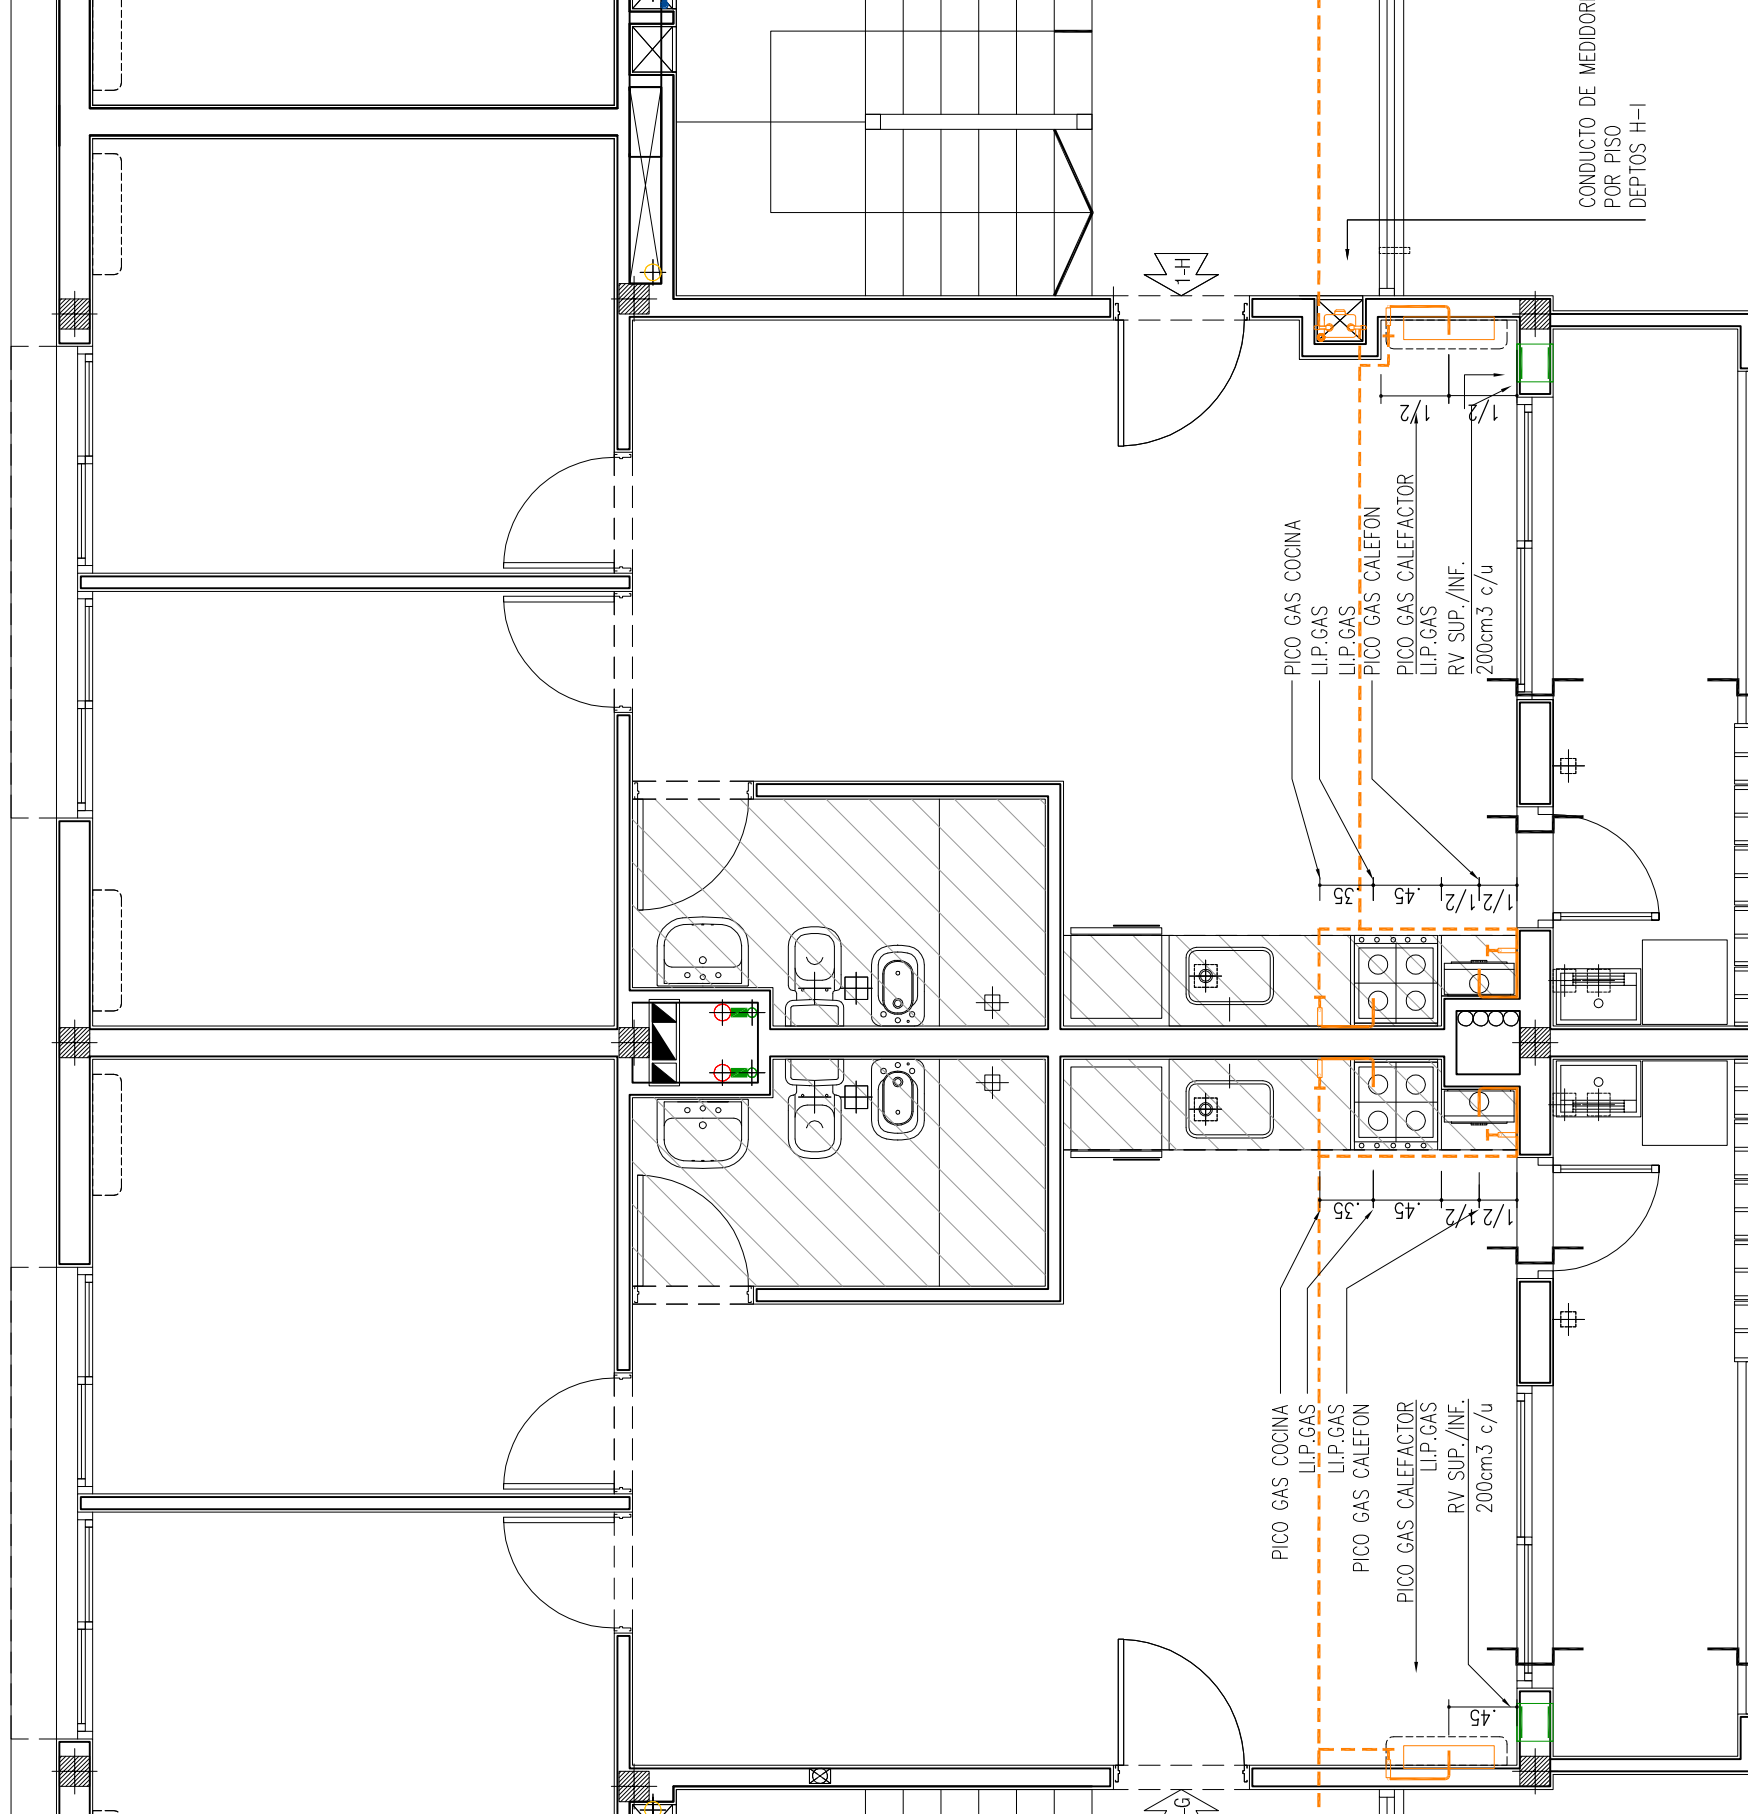

SECTOR A
BLOQUE 4

17 DEPTOS
PISO A-B-C
2° DE
2° DE

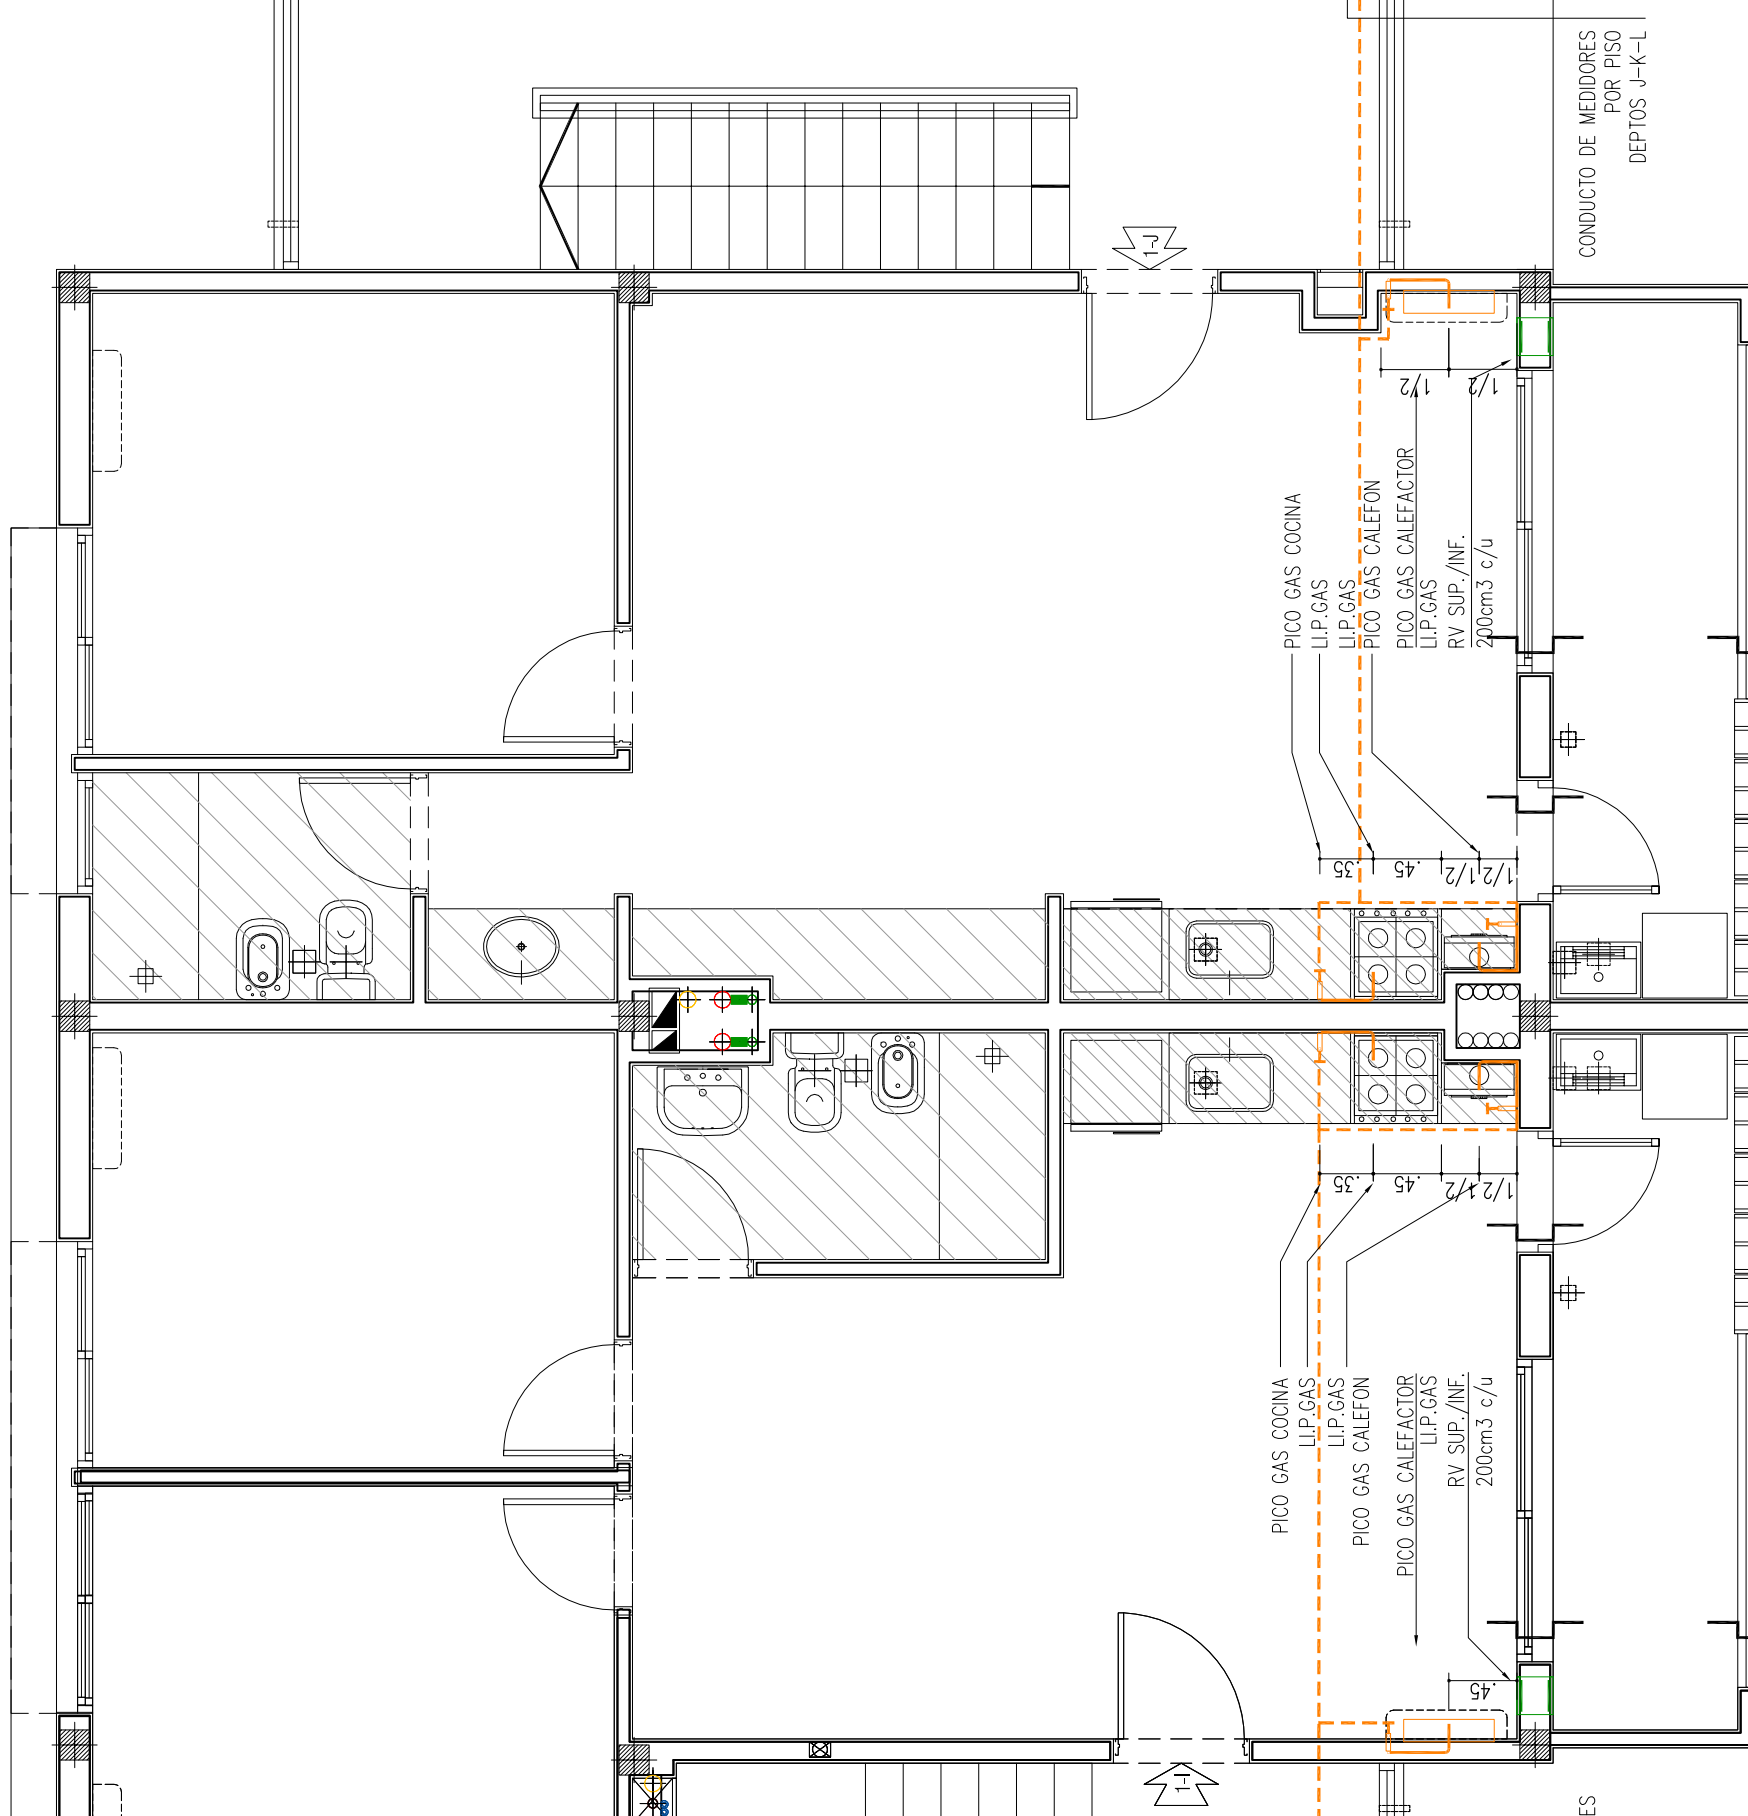

SECTOR A
BLOQUE 5

13 DEPTOS
PISO A-B-C
2° DE
2° DE

