
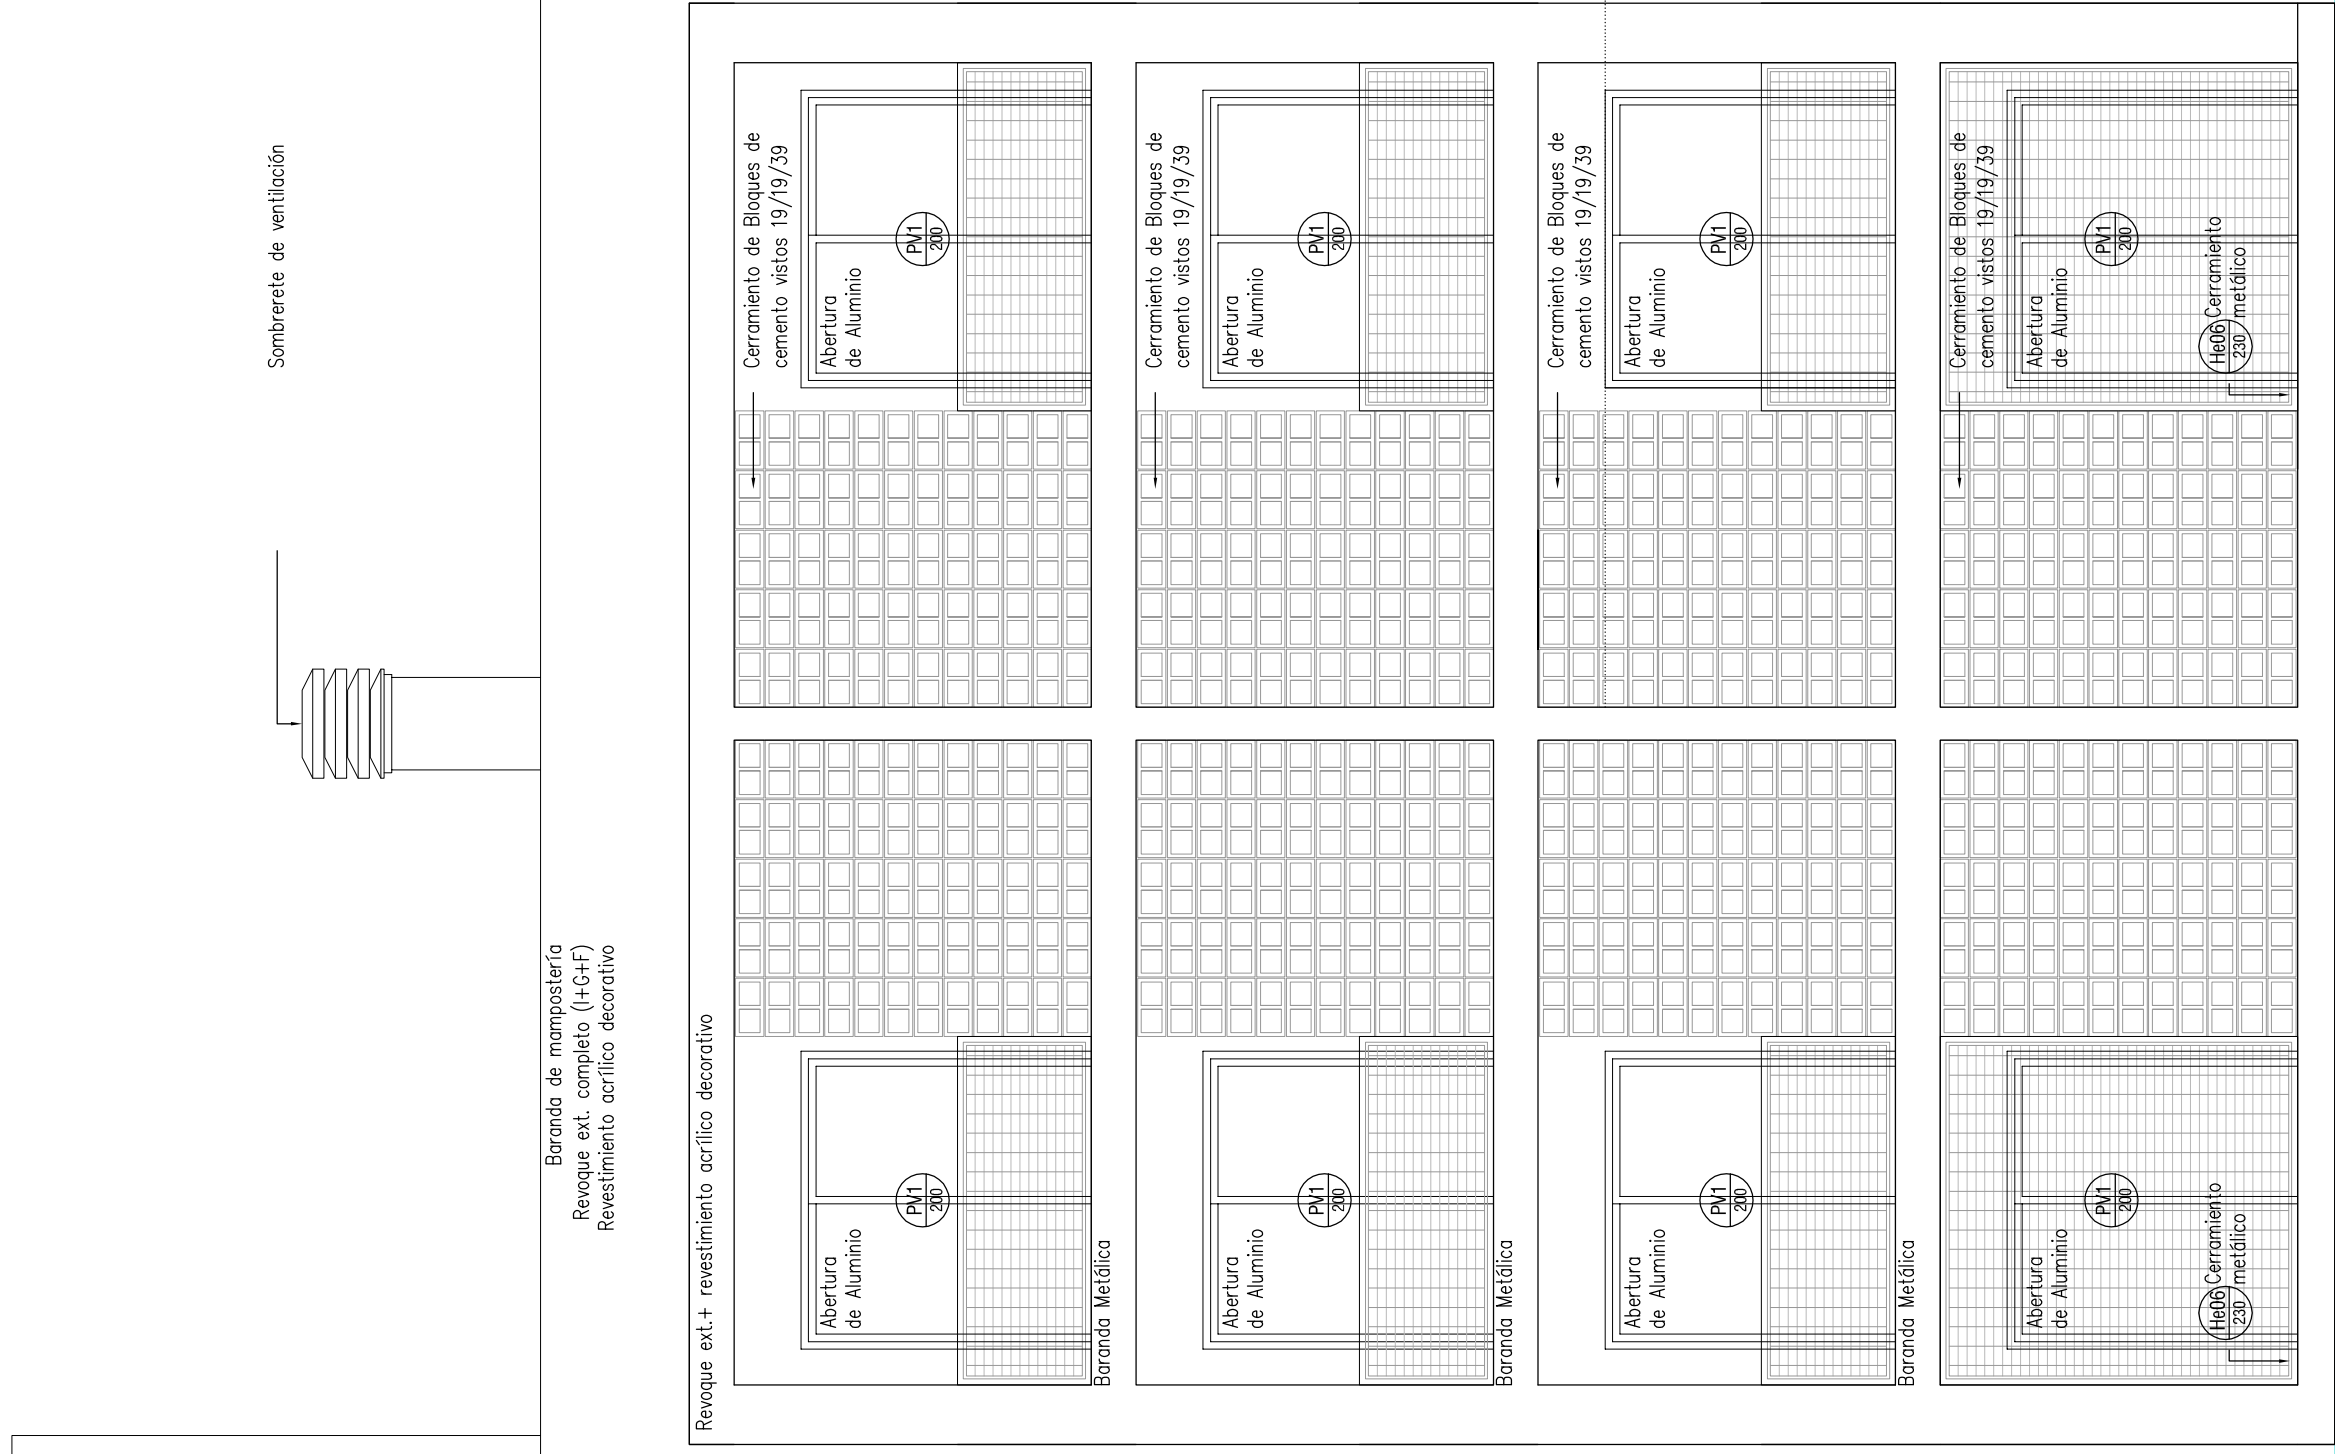
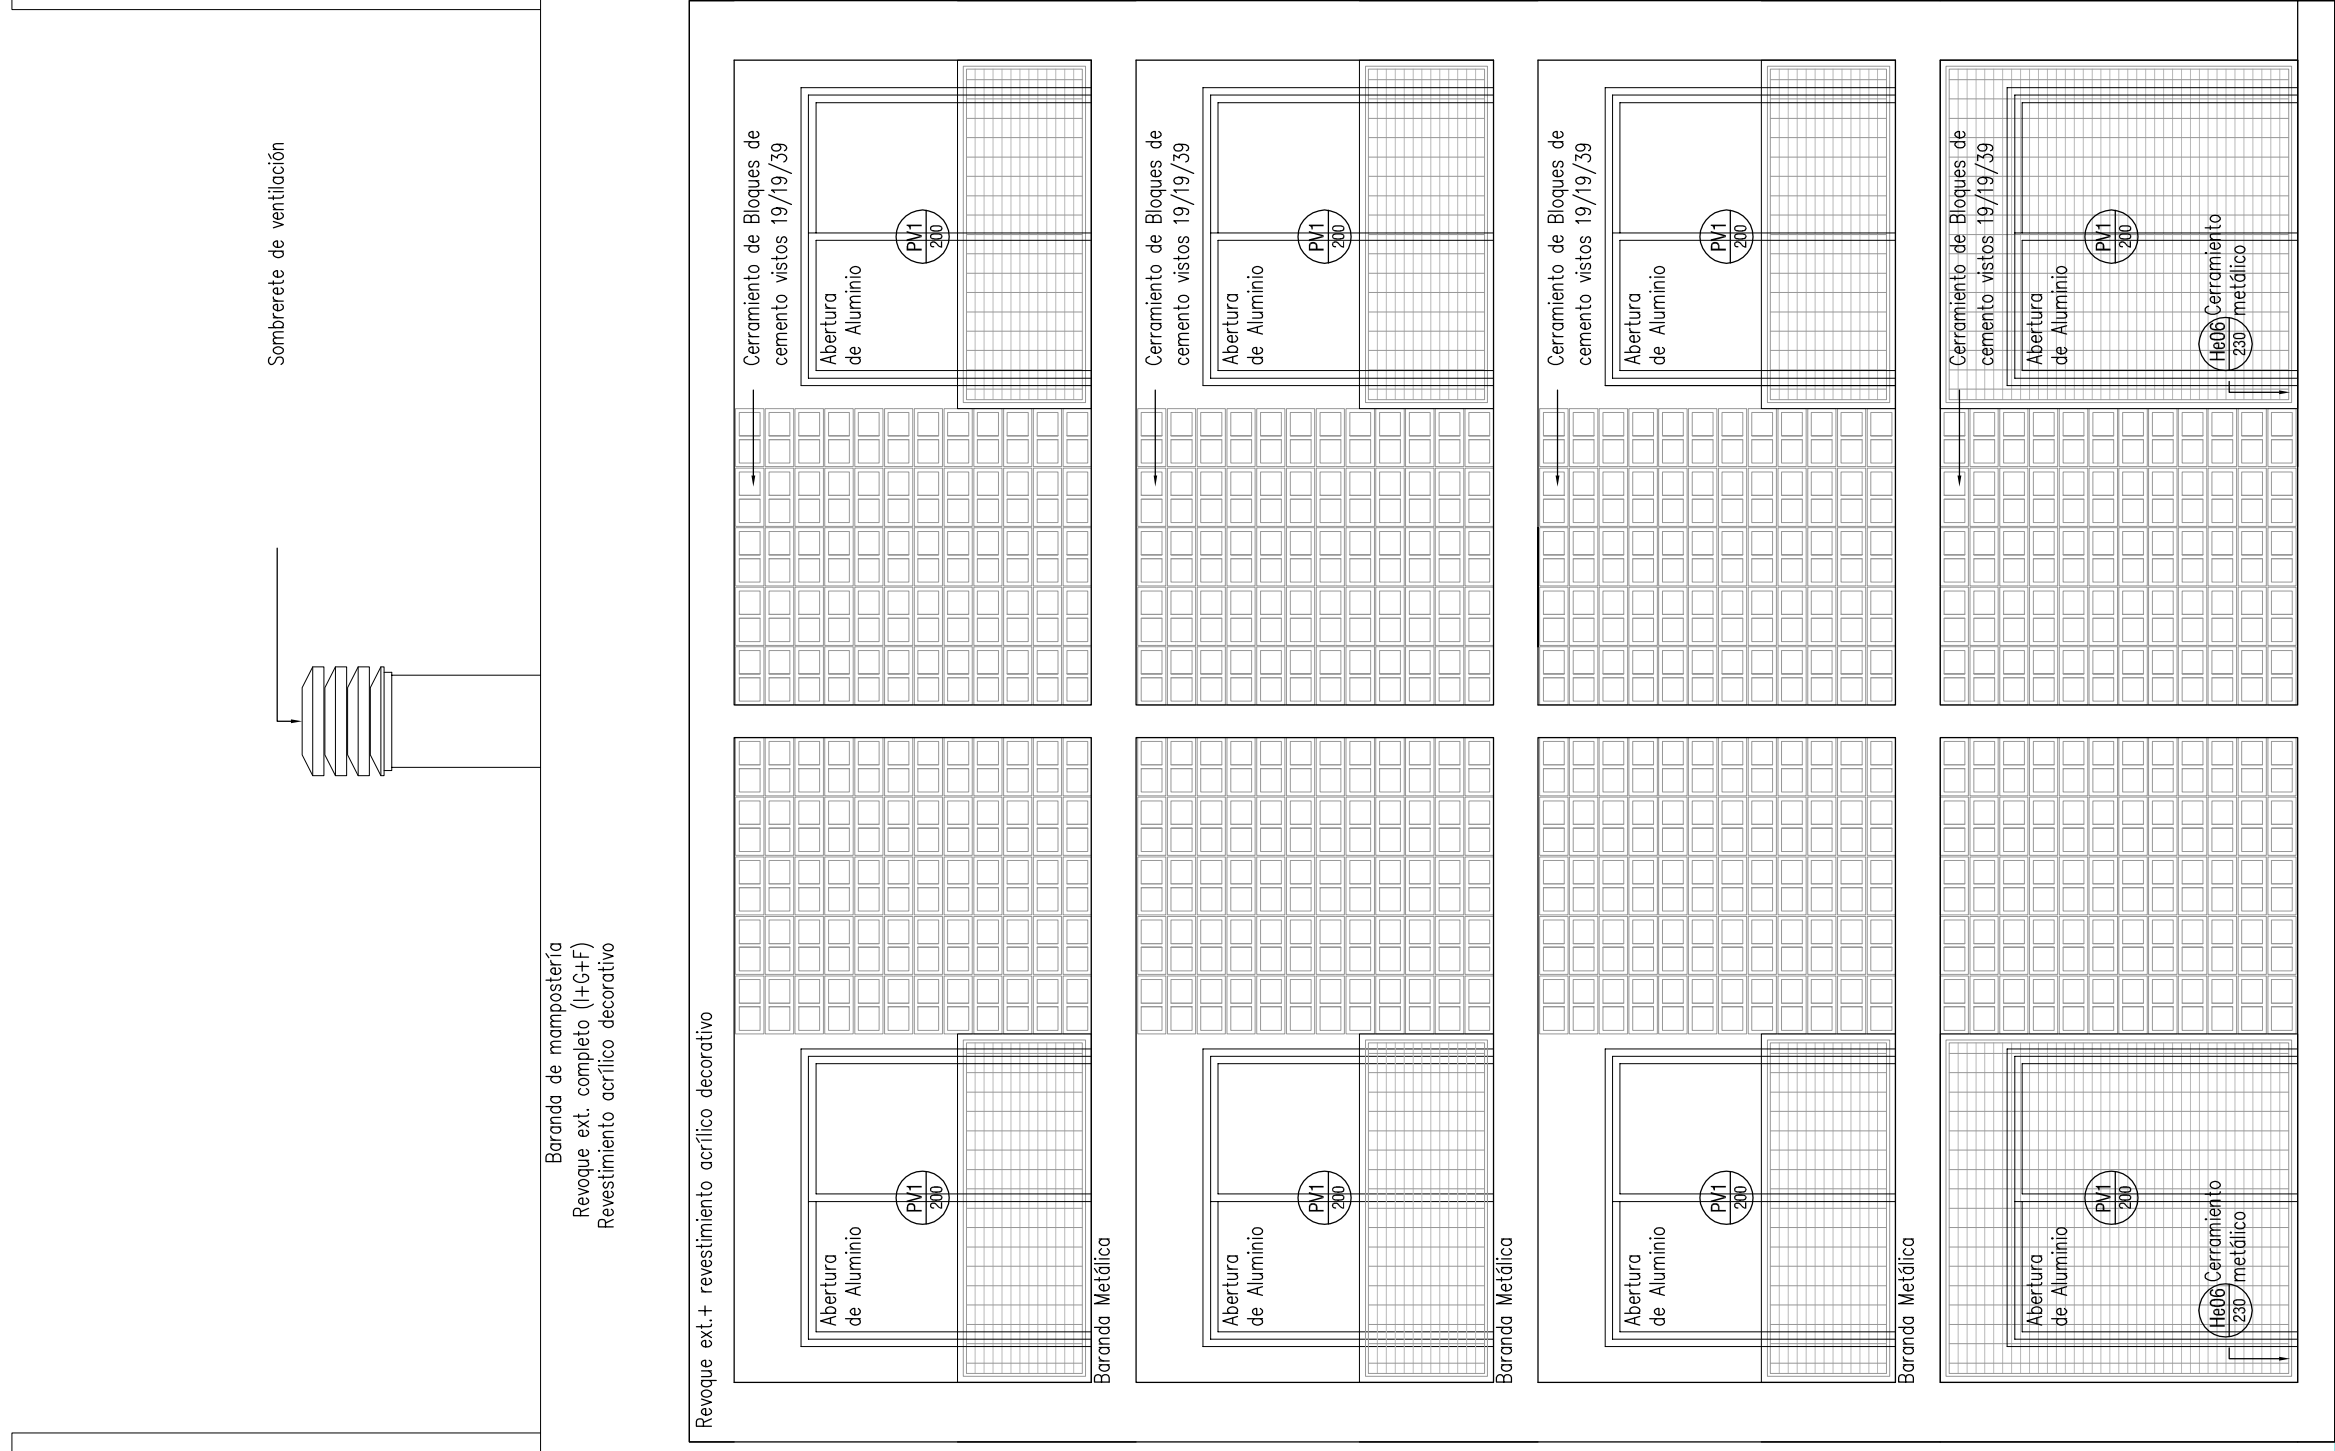


BLOQUE 3

BLOQUE 4

BLOQUE 5

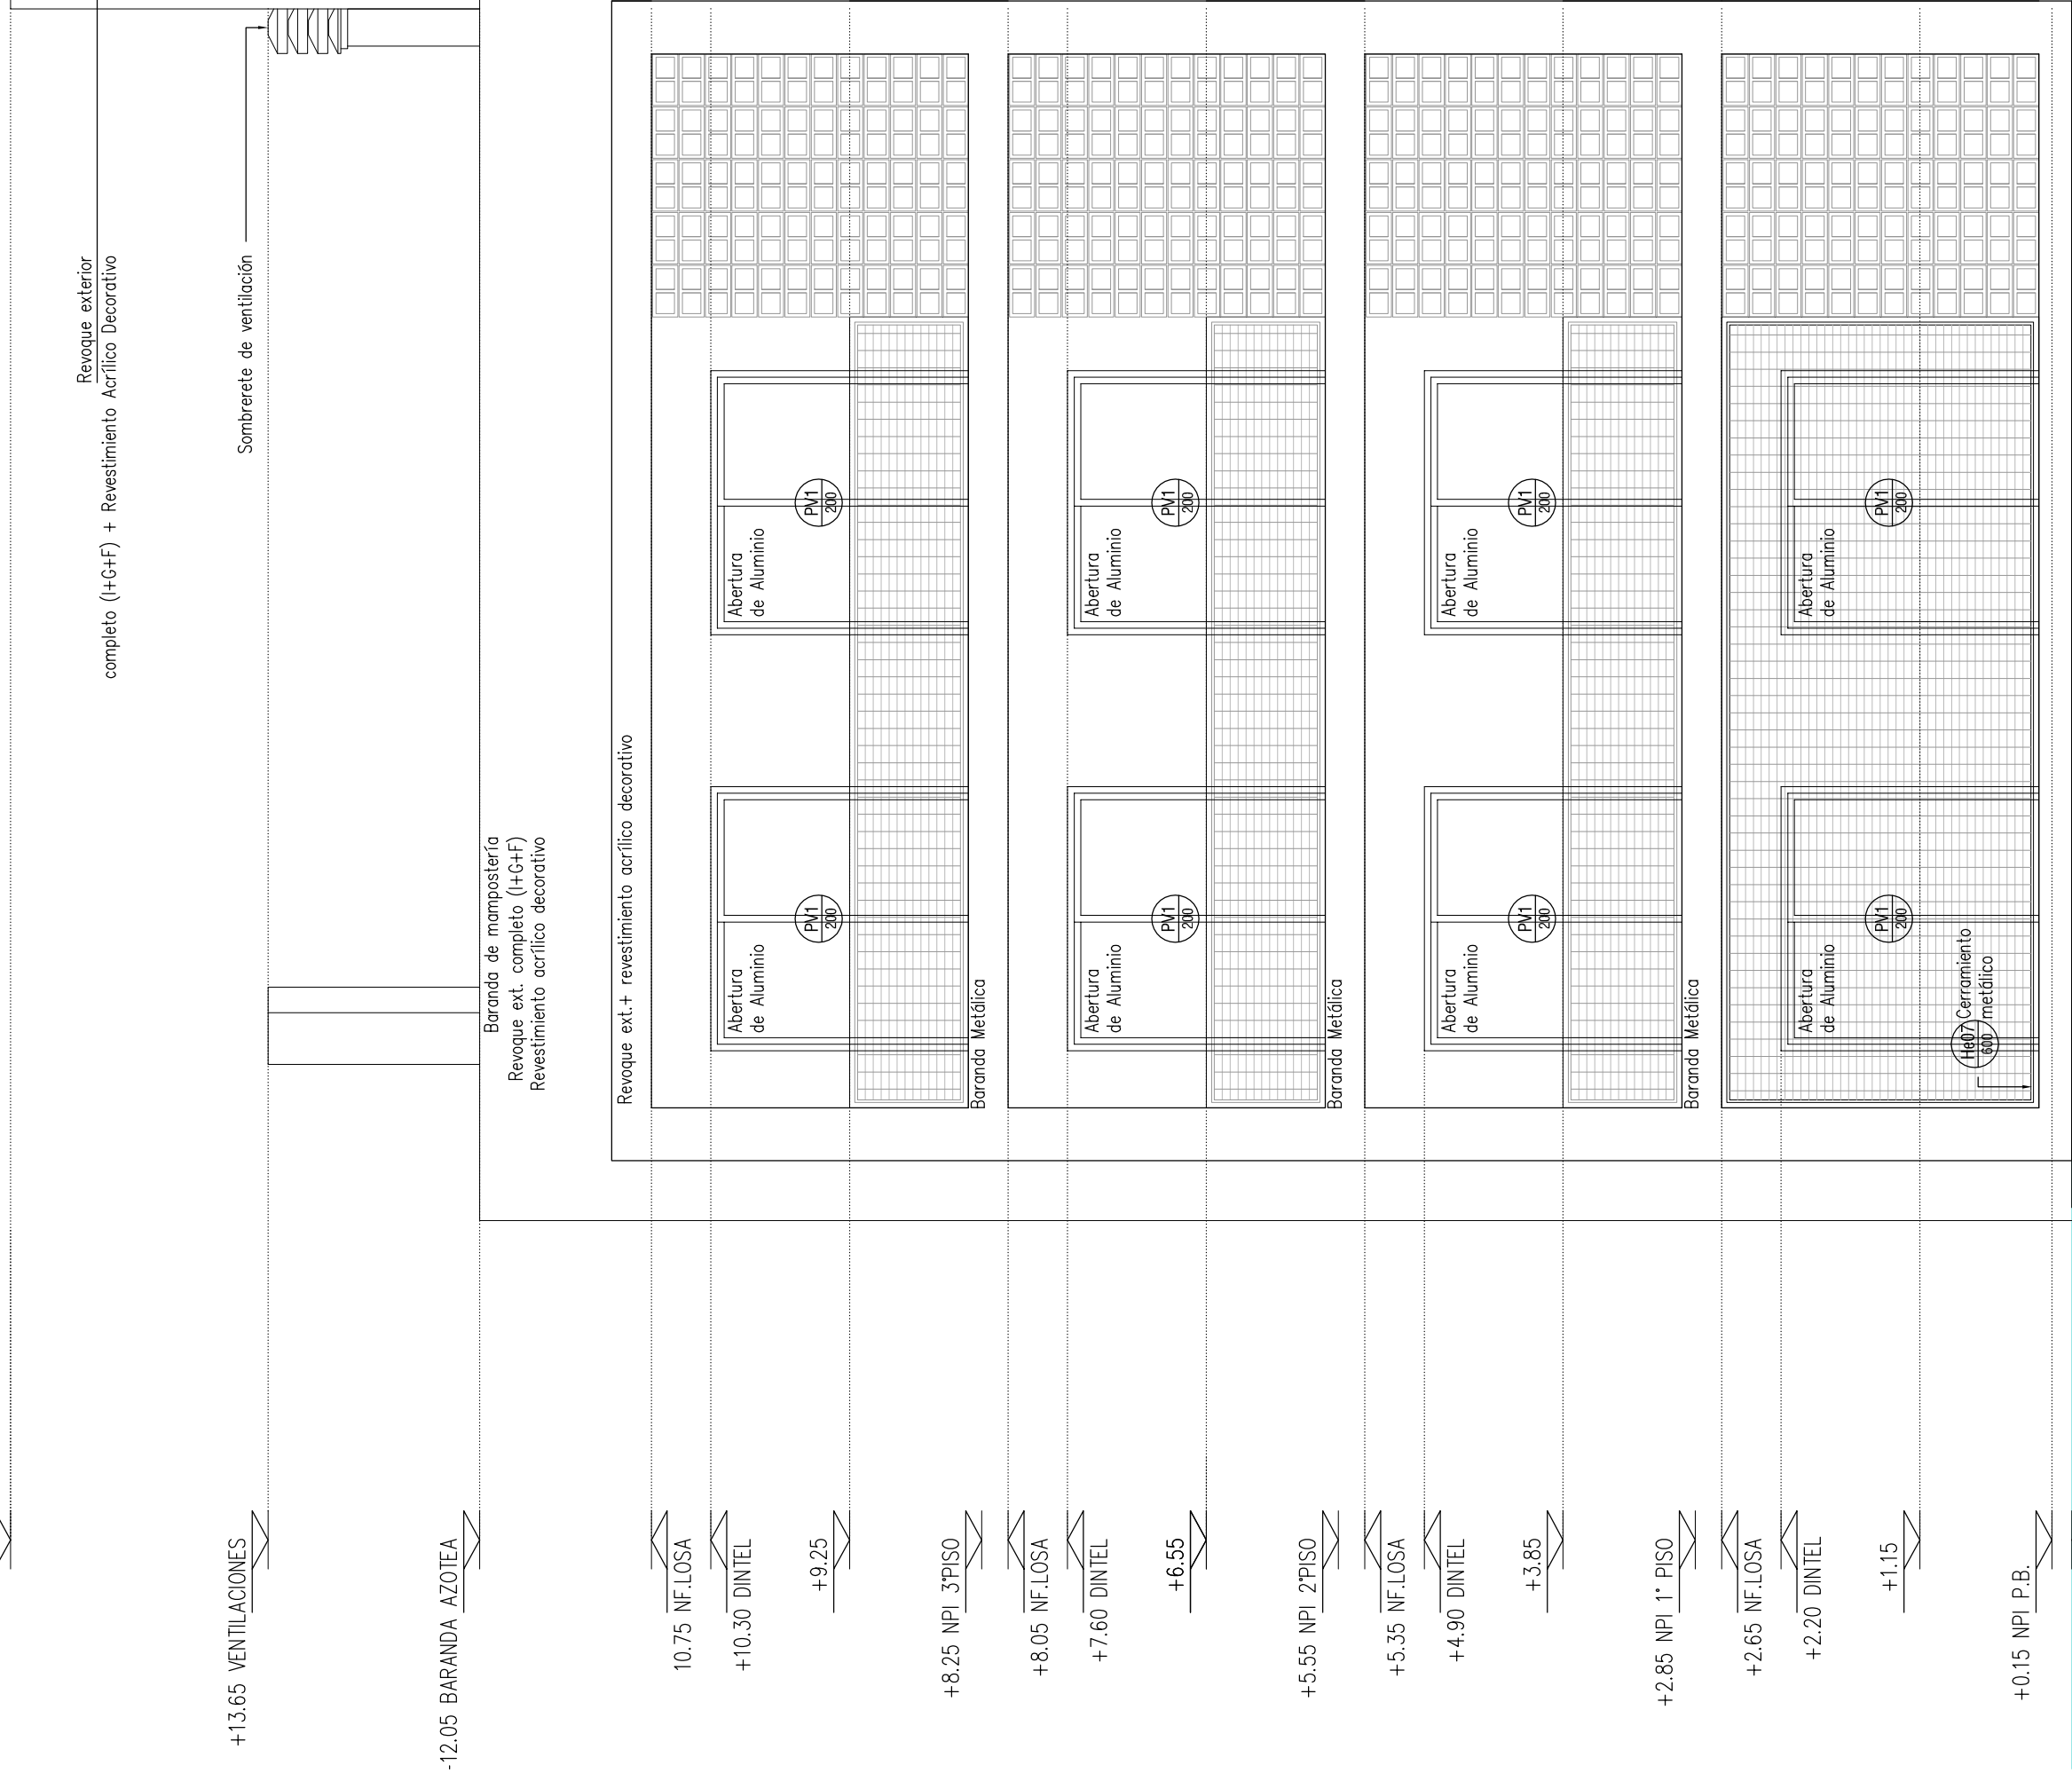

±0.00 NIVEL VEREDA

±0.00 NIVEL VEREDA

±0.00 NIVEL VEREDA

±0.00 NIVEL VEREDA

±0.00 NIVEL VEREDA

±0.00 NIVEL VEREDA

±0.00 NIVEL VEREDA

±0.00 NIVEL VEREDA

±0.00 NIVEL VEREDA

±0.00 NIVEL VEREDA

±0.00 NIVEL VEREDA

